
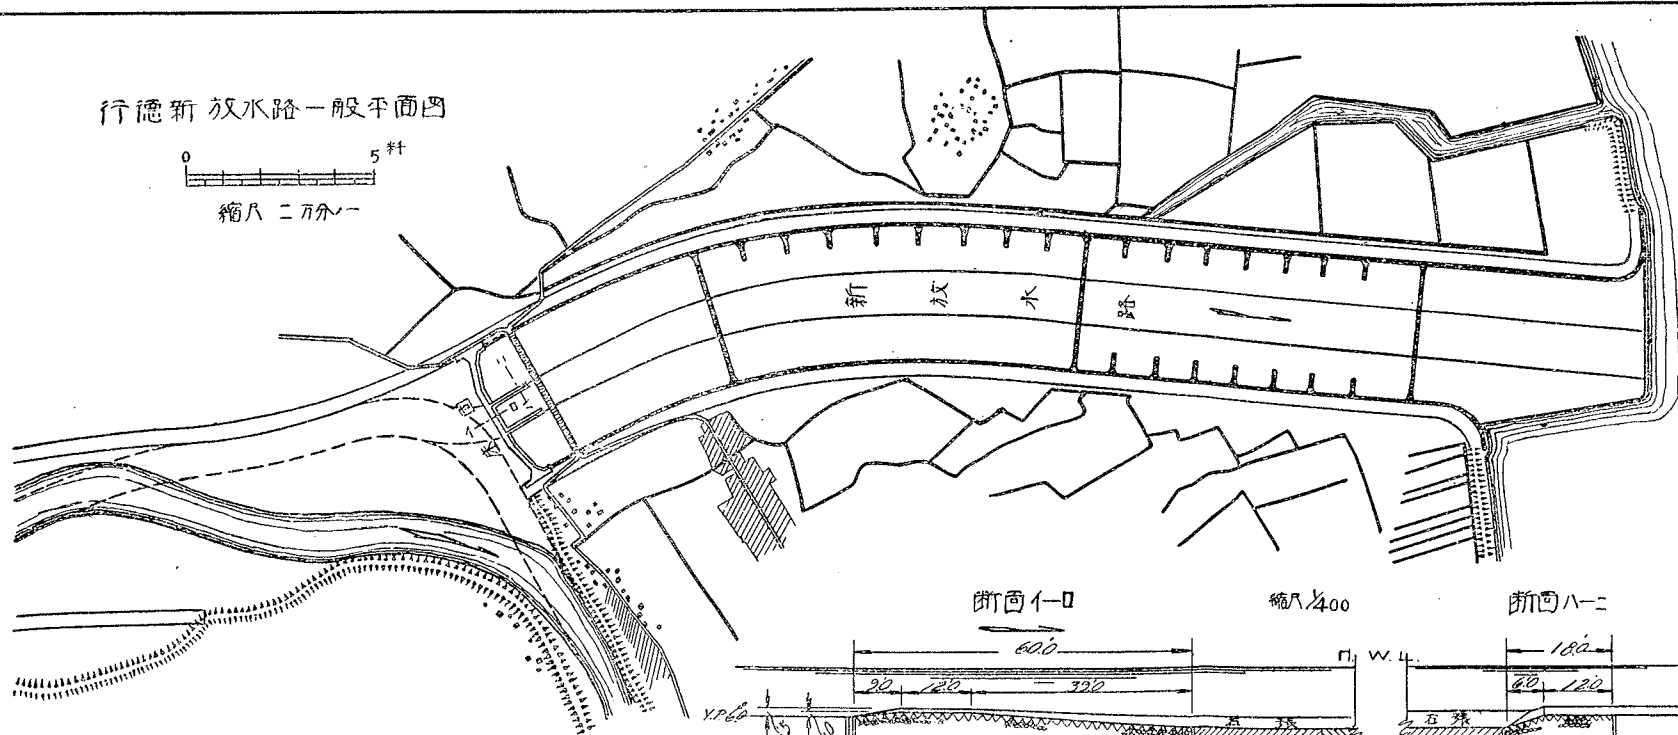



行徳新 放水路一般平面図

 

断面一-一

縮尺 1/400

断面八-二

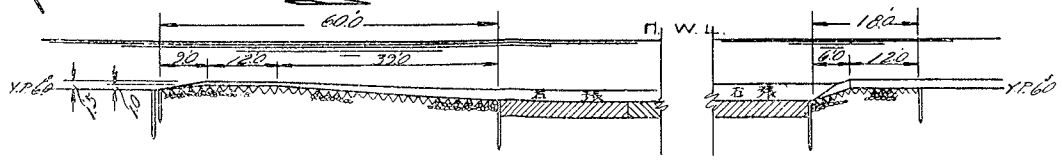

床固箇所構断面図

縮尺 縦 1/200
横 1/2400

H.W.L. Y.P. 15.0

