


通計	1	1	1	1	1	1	1	1	1	1	1	1
幅	435	260	271	180	162	144	135					1738
距離(米)	4.30	8.70	14.50	21.40	30.70	39.74	50.70	64.37				102.25
番	0	1.6	3.	4.4	6.	W.G.	6.	W.G.				7.6

×					凡例
昭和九年破堤箇所	掘鑿及浚深工事中	築堤工事中	旧堤擴築	新堤	



手取川改修工事平面圖

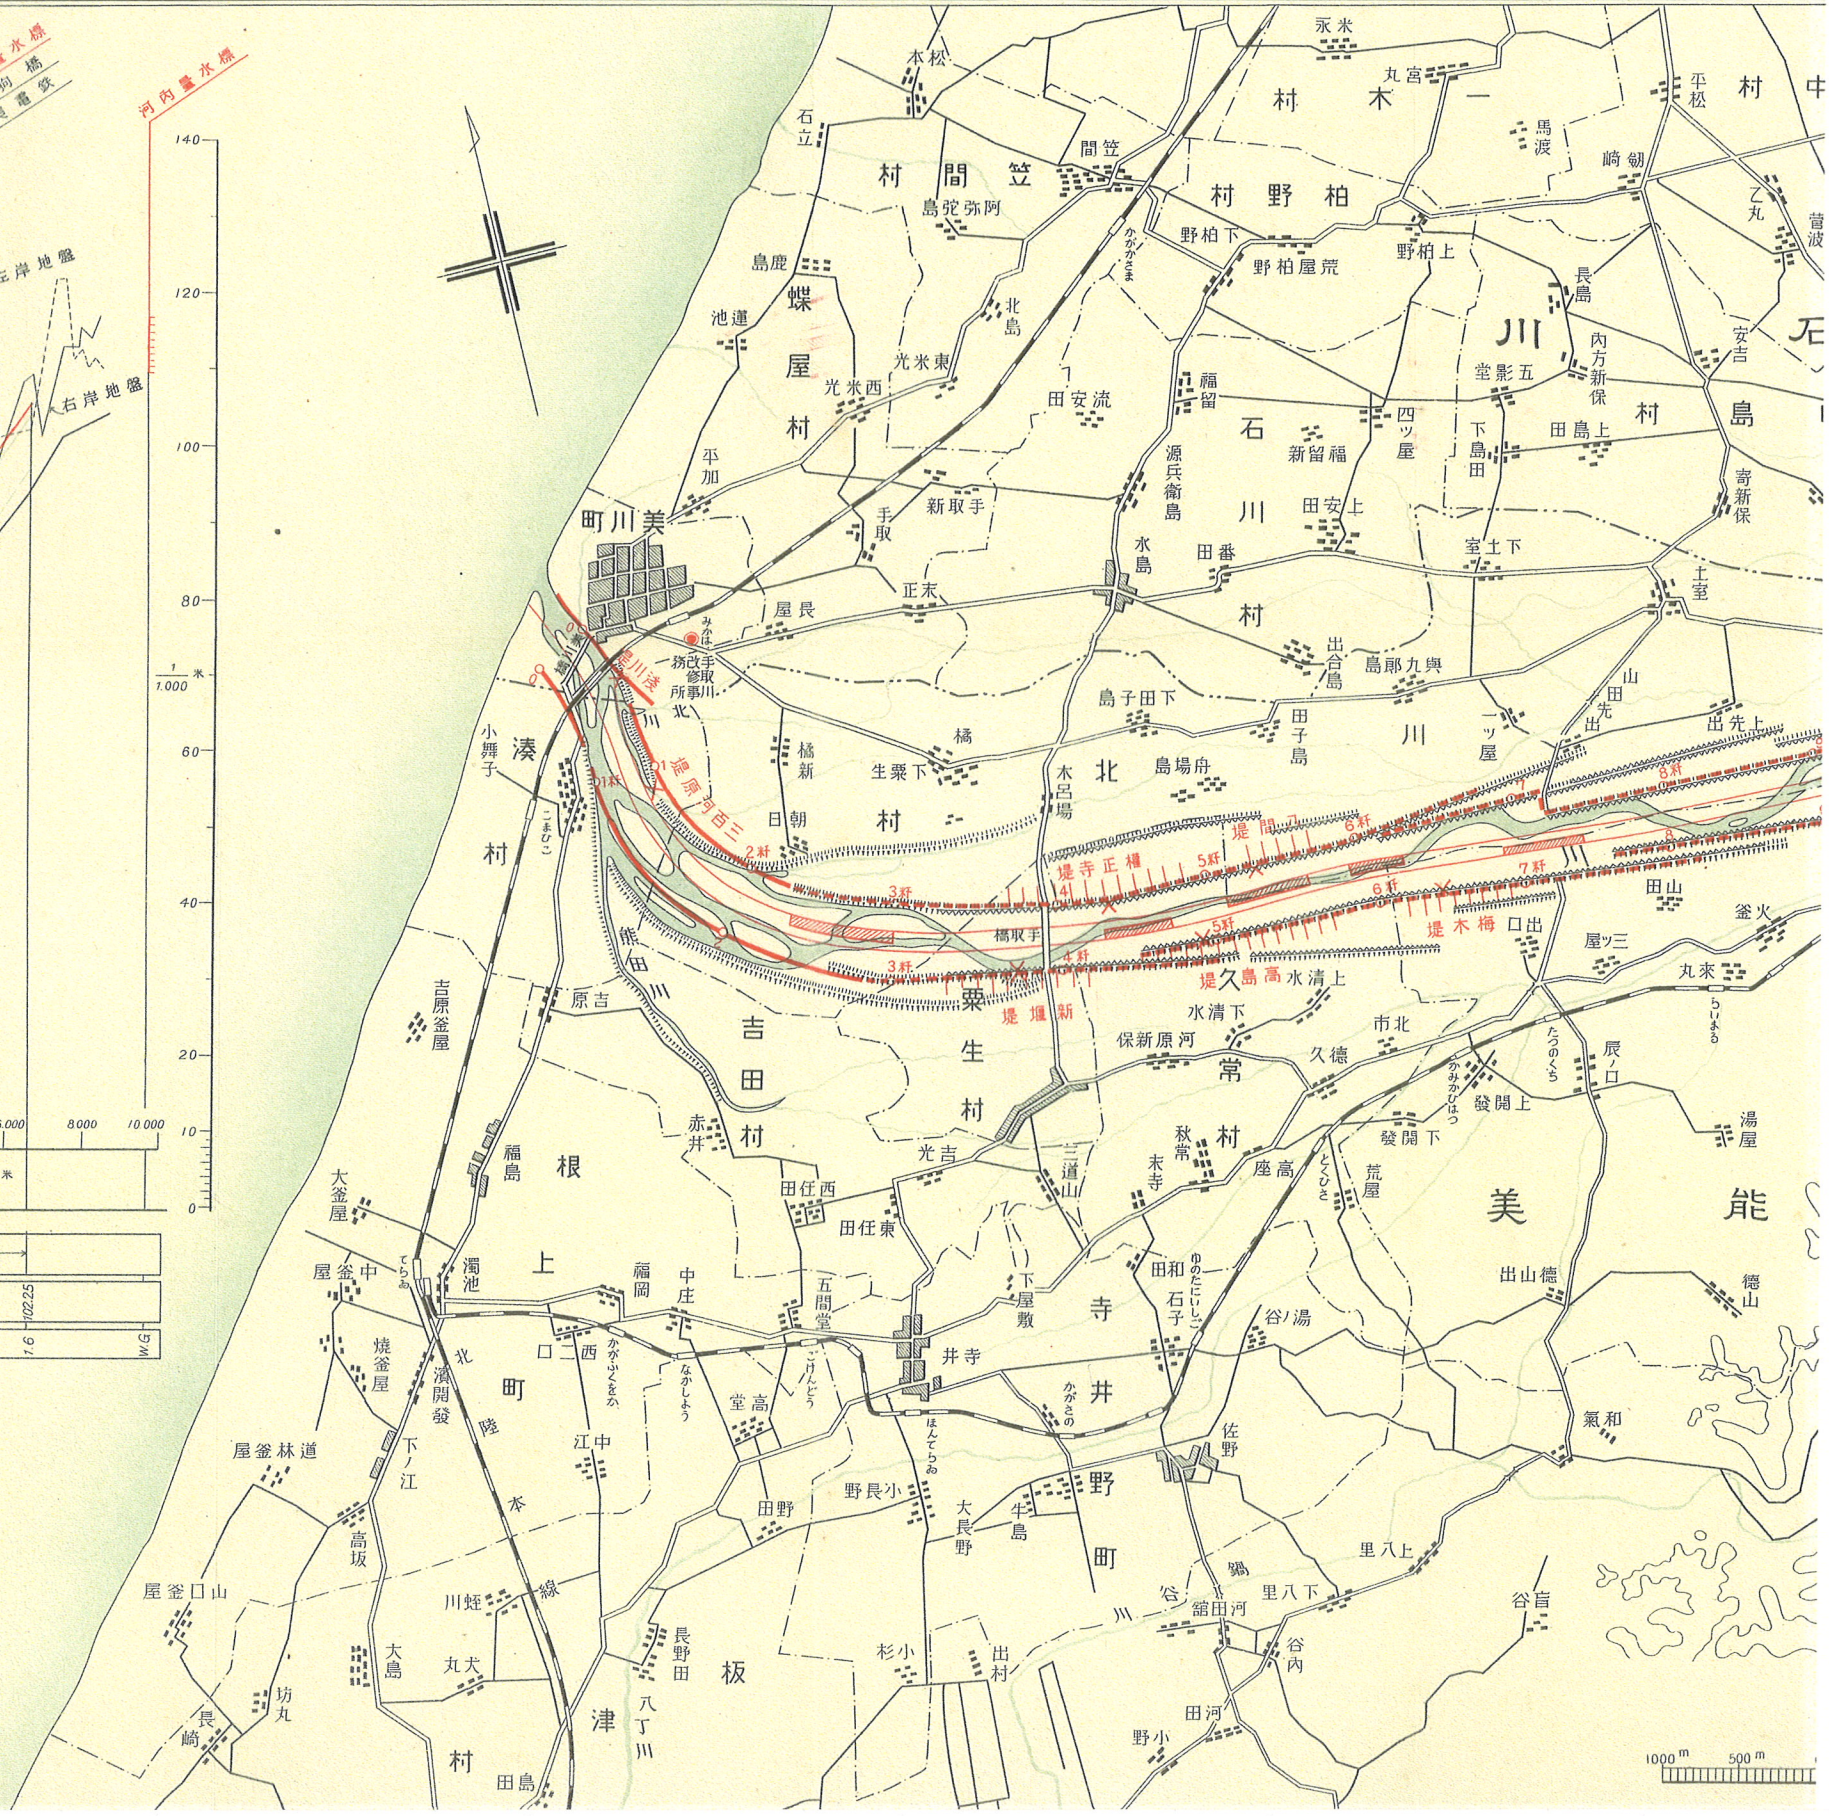