


Drawings showing the Construction of Nihonbashi

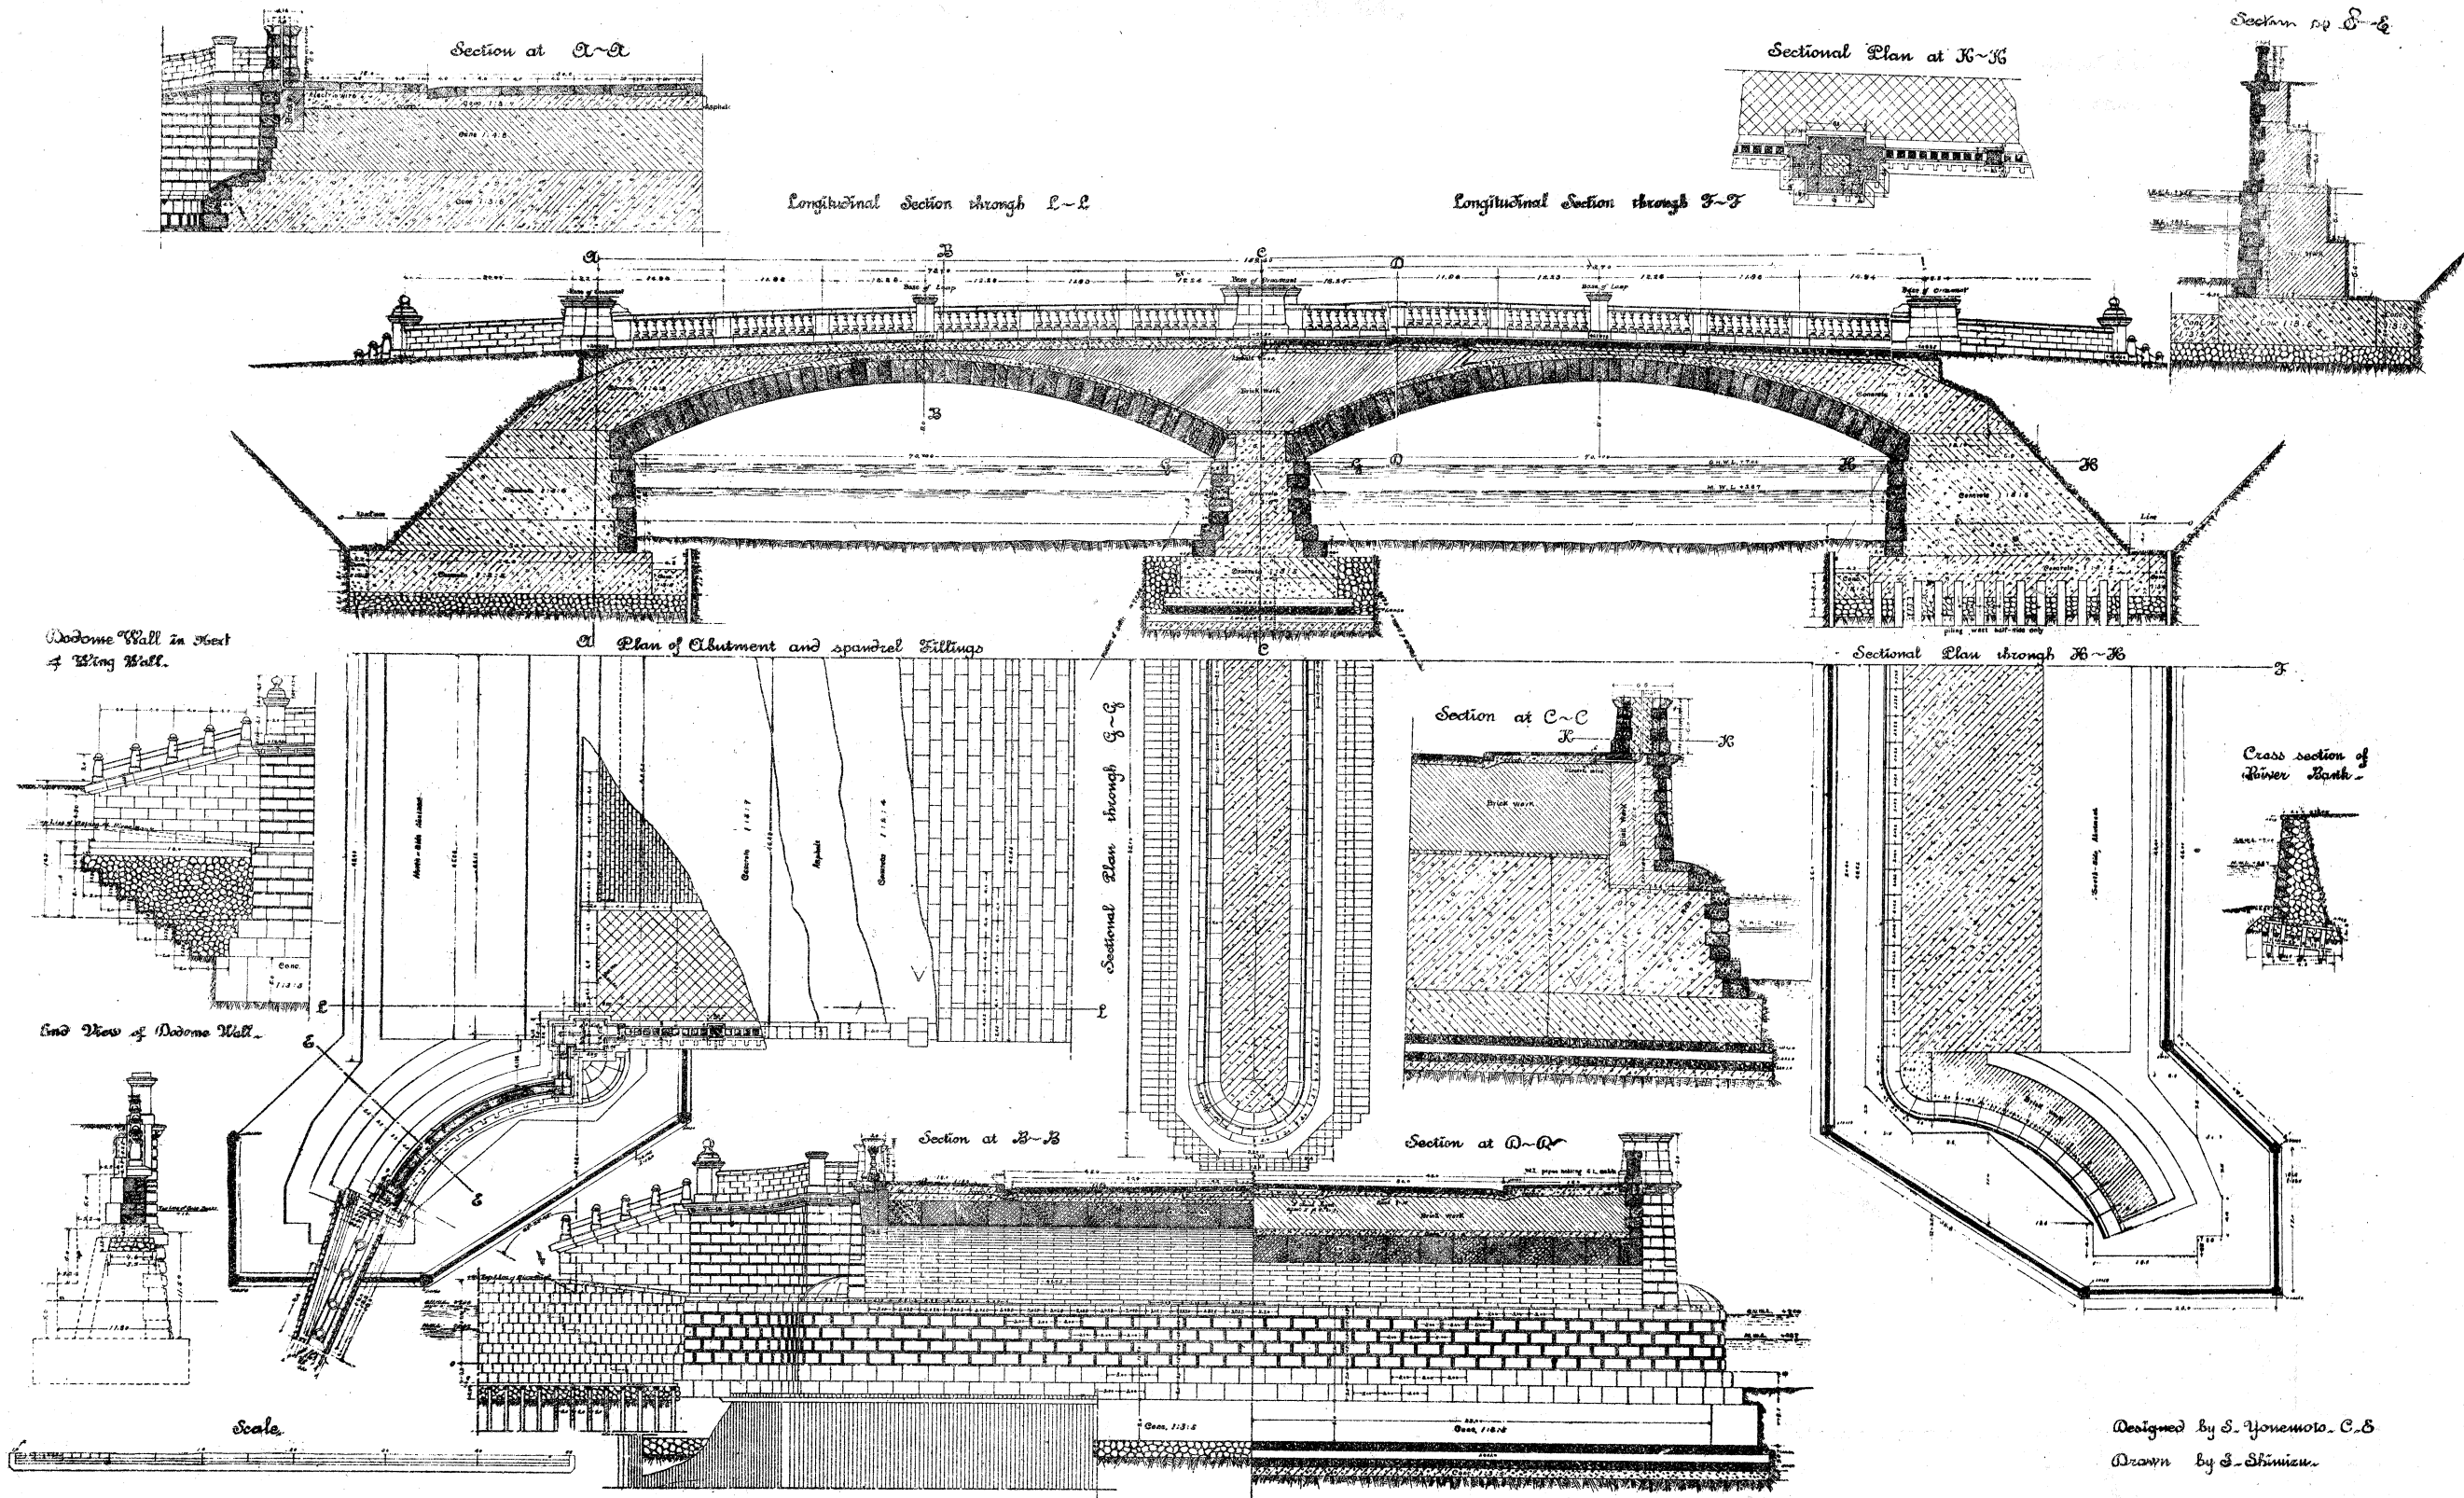

Designed by S. Yonemoto, C.E.
 Drawn by S. Shimizu.