


岸壁断面圖

縮尺
1m 0 1 2 3 4

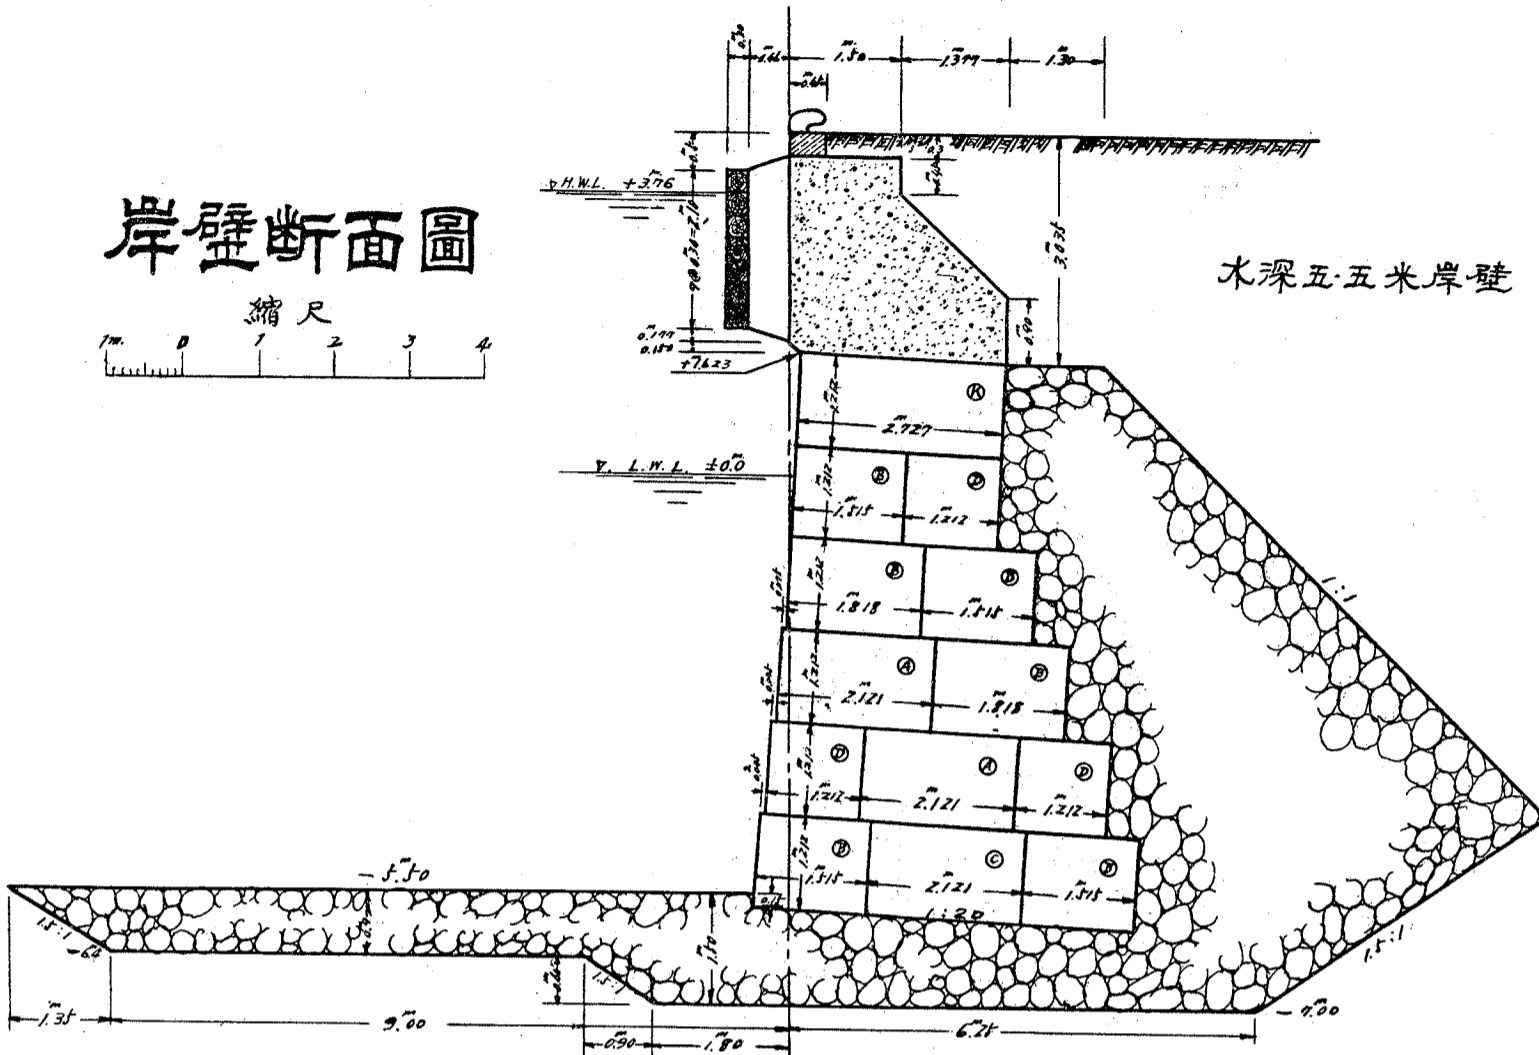


水深五·五米岸壁

方塊記號及寸法表

記號	寸法 (米)
A	1.212 X 1.818 X 2.121
B	1.212 X 1.515 X 1.818
C	1.212 X 1.515 X 2.121
D	1.212 X 1.515 X 1.212
E	1.212 X 1.515 X 1.970
F	1.212 X 1.818 X 1.818
G	1.212 X 1.515 X 2.576
K	1.212 X 1.515 X 2.727
L	1.061 X 1.818 X 1.818
N	1.061 X 1.515 X 2.727
T	1.212 X 1.818 X $\frac{1.571}{2.121}$
Z	1.212 X 1.515 X $\frac{1.258}{1.818}$

縮尺
0m 1 2 3 4 5m

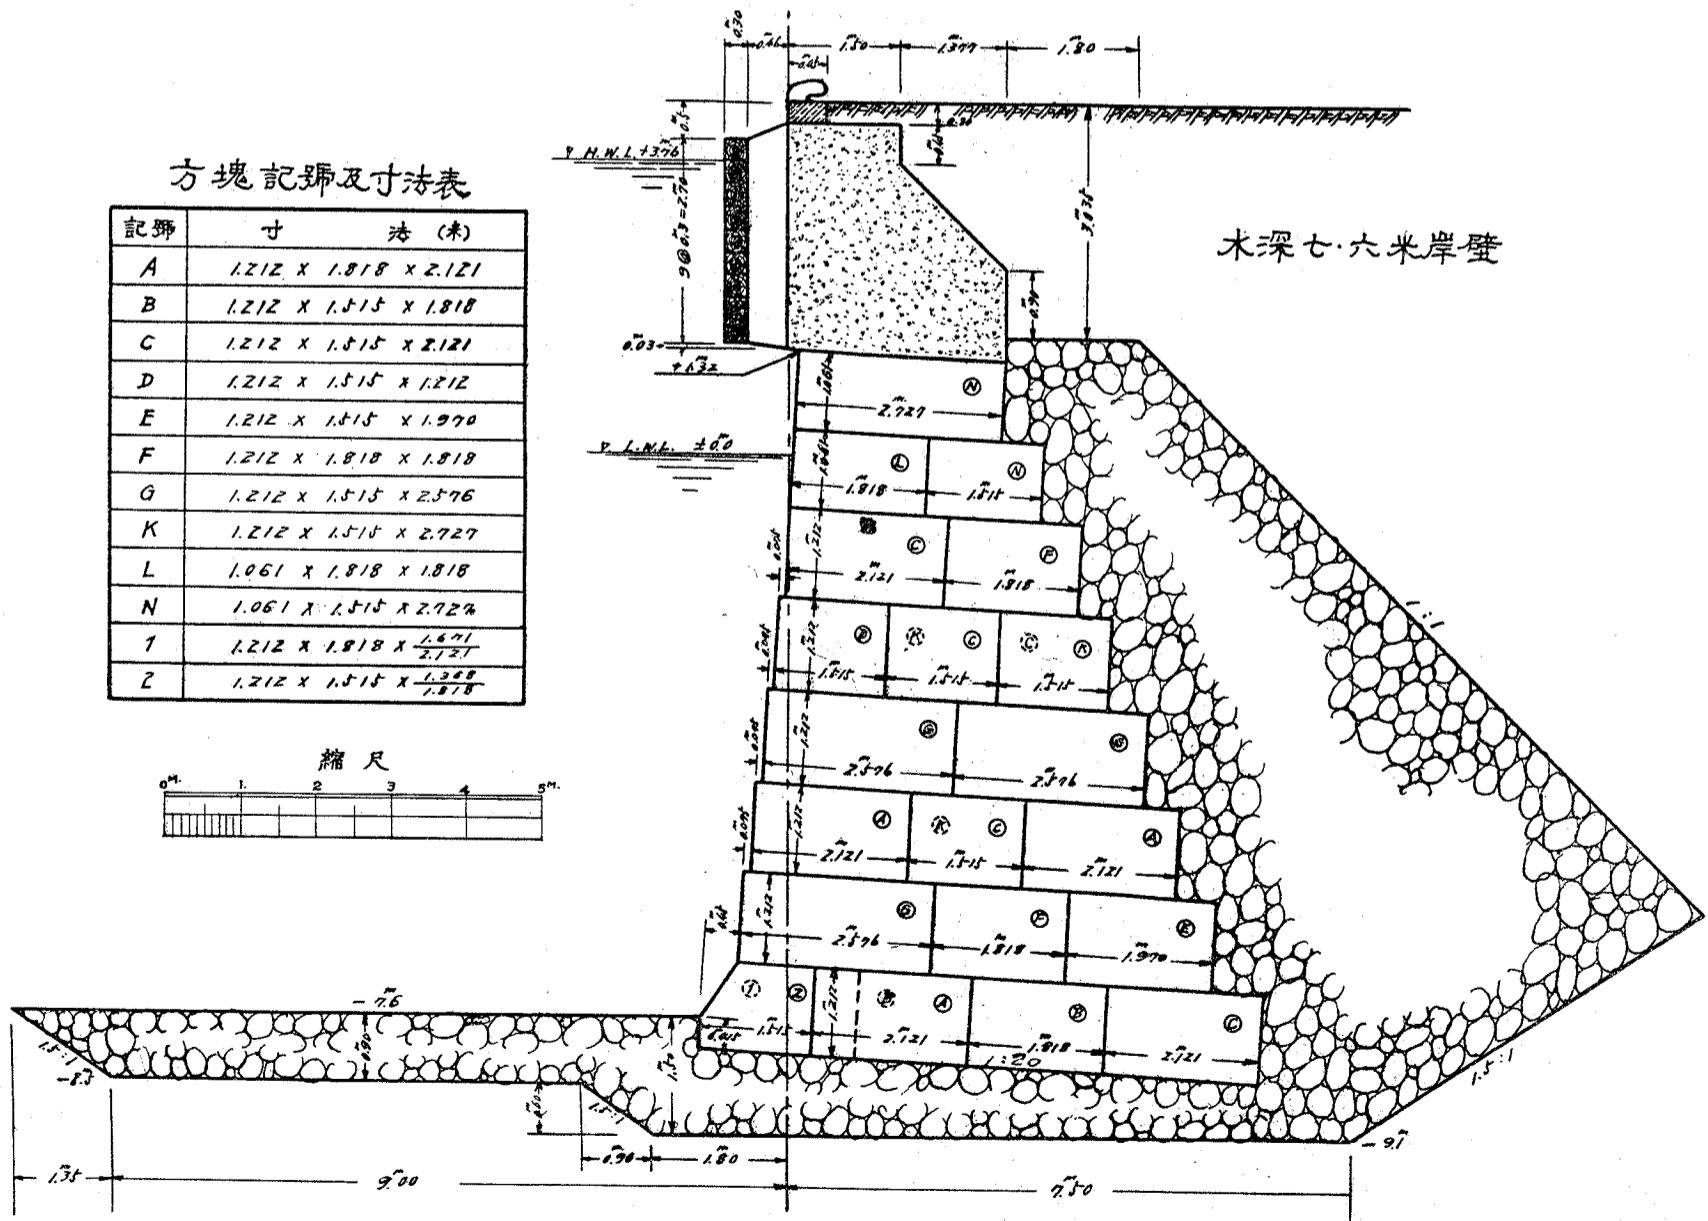

水深七·六米岸壁