



新 開 橋


側 面 圖

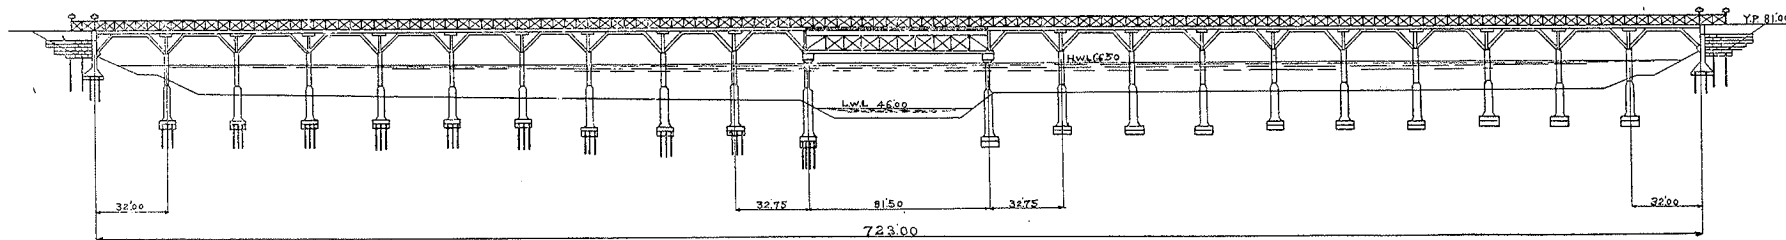


左
岸
地
質
圖

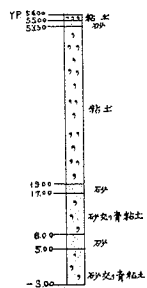


斷
面

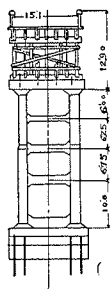


斷
面

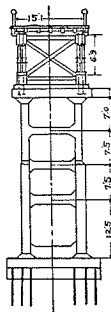

縮 尺

 

縮 尺

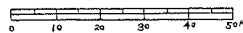

右
岸
地
質
圖

