


(10圖) 小牧堰附近工事用諸機械配置圖

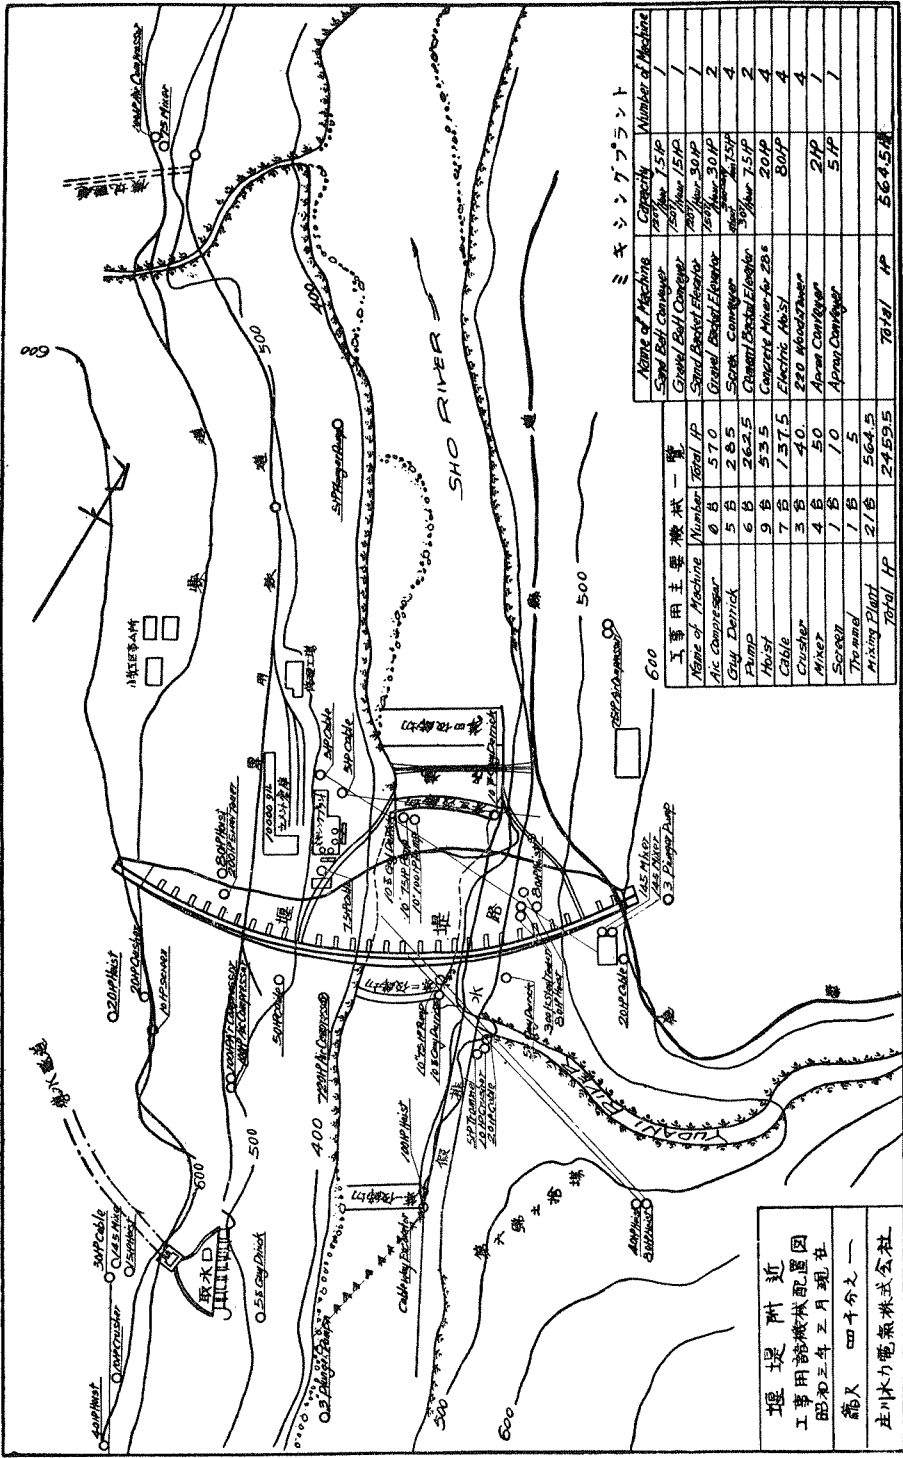

ミキシングプラント

工事用主要機械一覽		ミキシングプラント	
Name of Machine	Number	Name of Machine	Capacity
Total HP	2459.5	Total HP	564.5

堰堤附近
工事用諸機械配置圖
昭和三年三月現在
庄川水力電氣株式会社