




側面

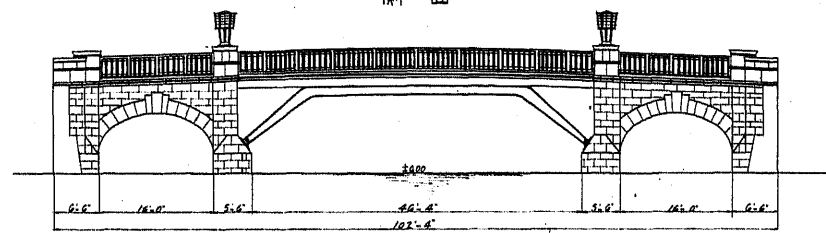


縱斷

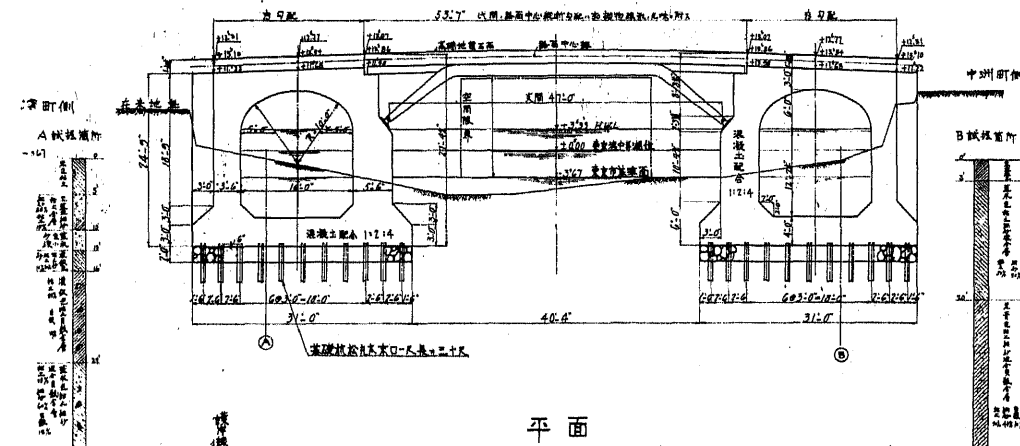


橫斷

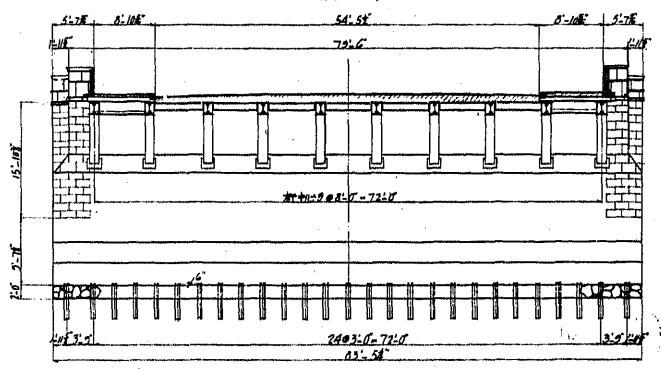


主桁寸法圖

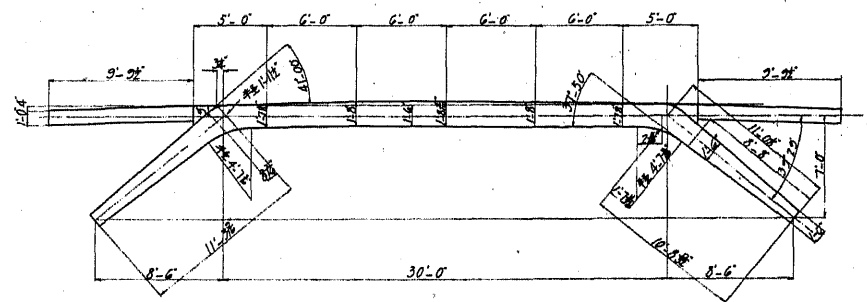

平面

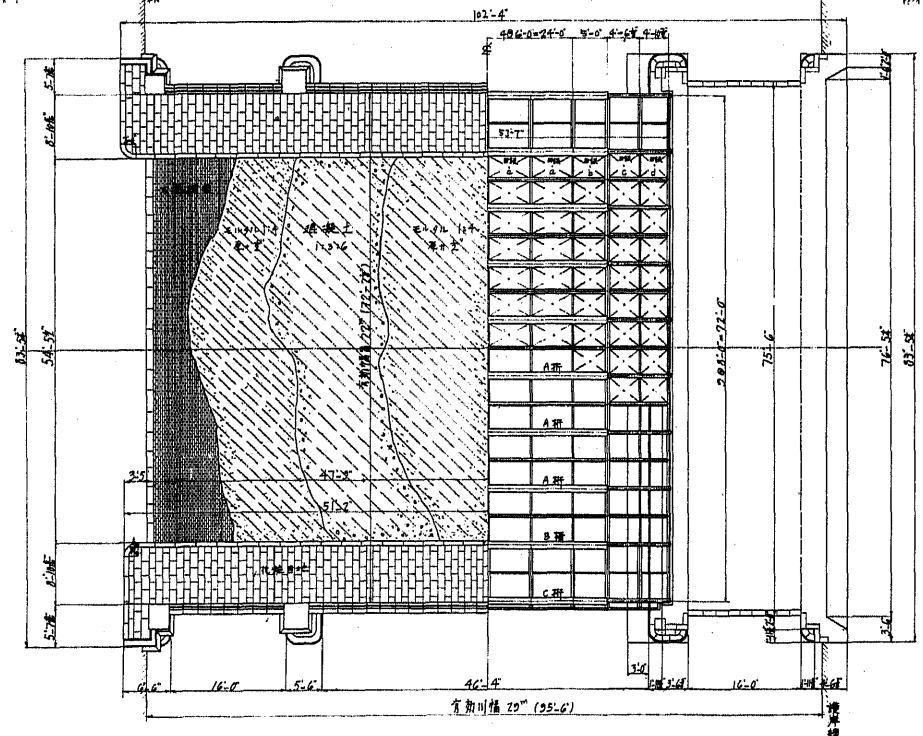


架橋地附近平面圖

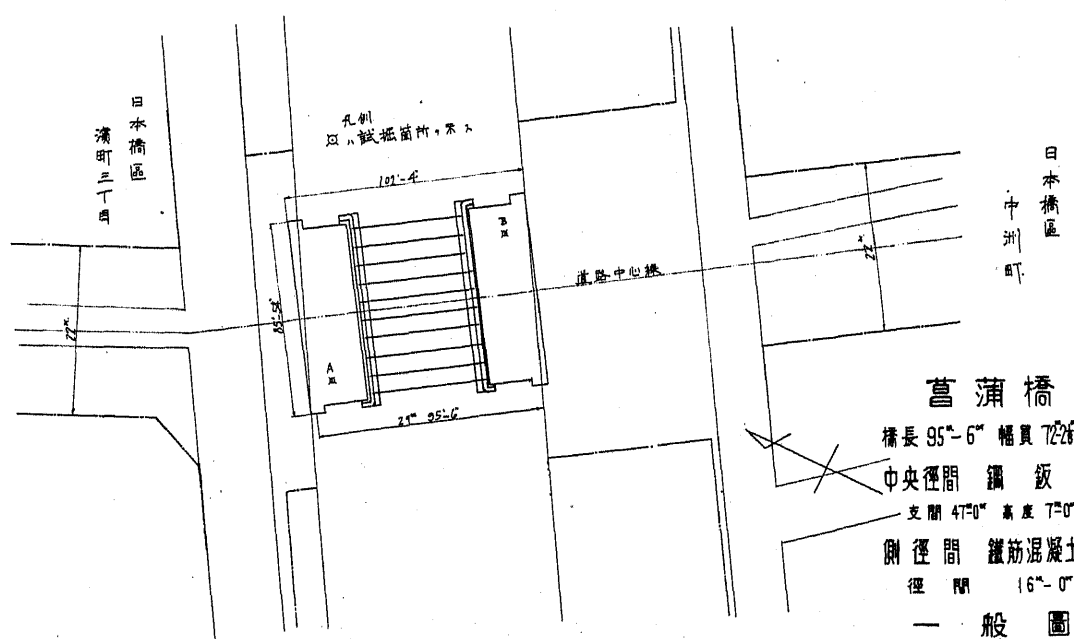


菖蒲橋
 橋長 95'-6" 幅員 72'-0"
 中央徑間 鋼板樑
 支間 47'-0" 高度 7'-0"
 側徑間 鐵筋混凝土樑
 徑間 16'-0"
 一般圖

橋臺縱断面圖

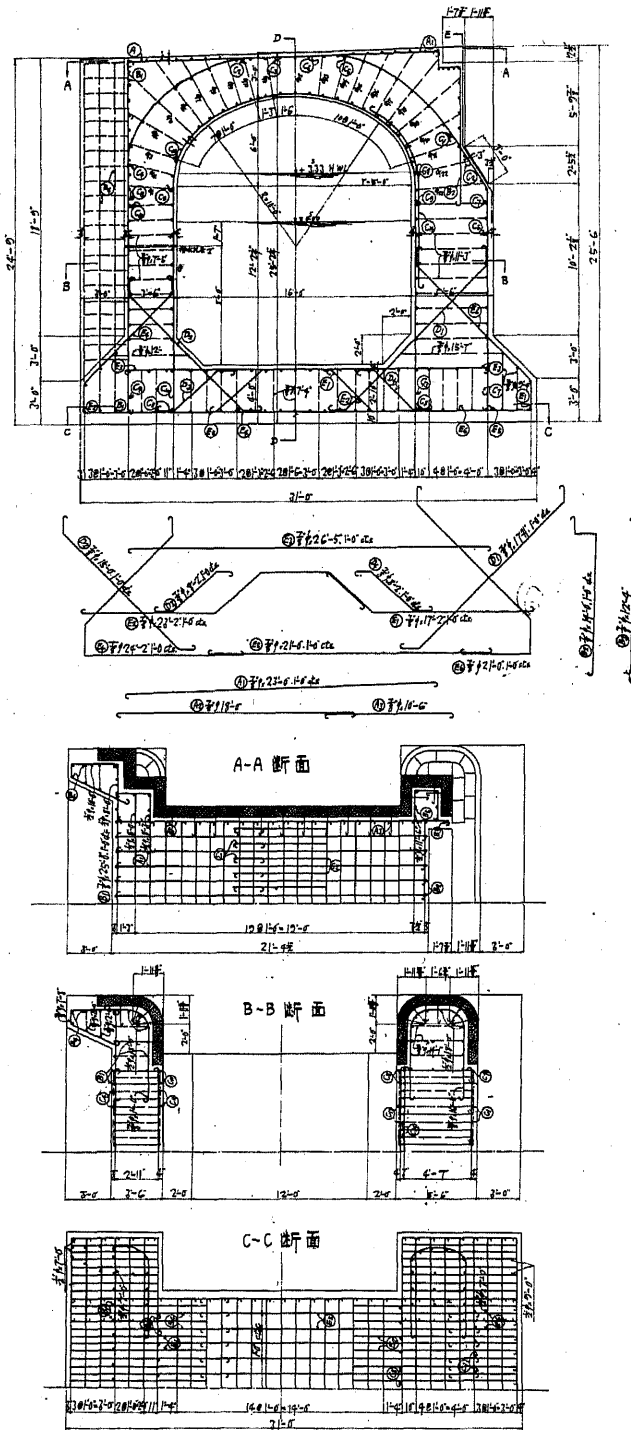


橋臺橫断面圖 (D-D 断面)

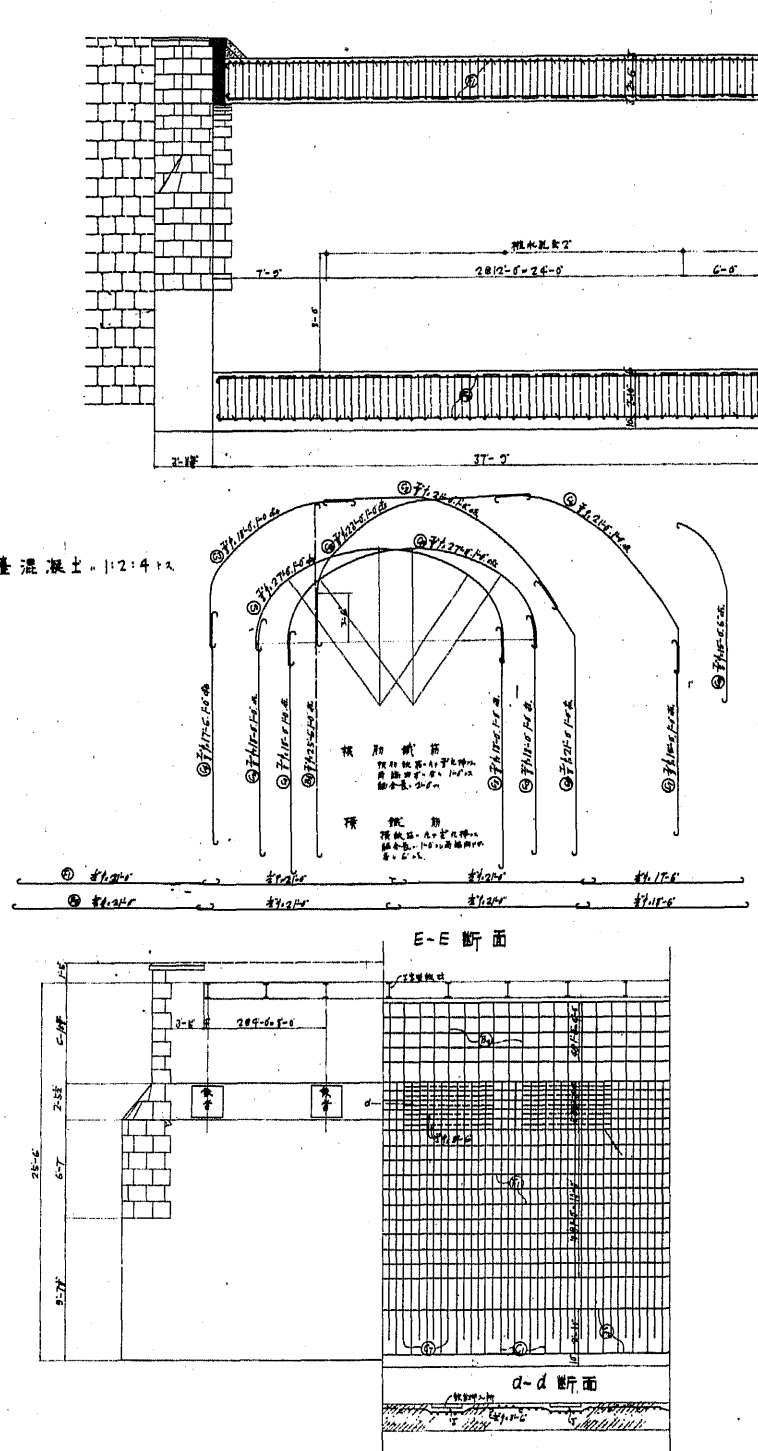


高蒲橋
側徑間鐵筋混凝土框
徑間 16'-0"

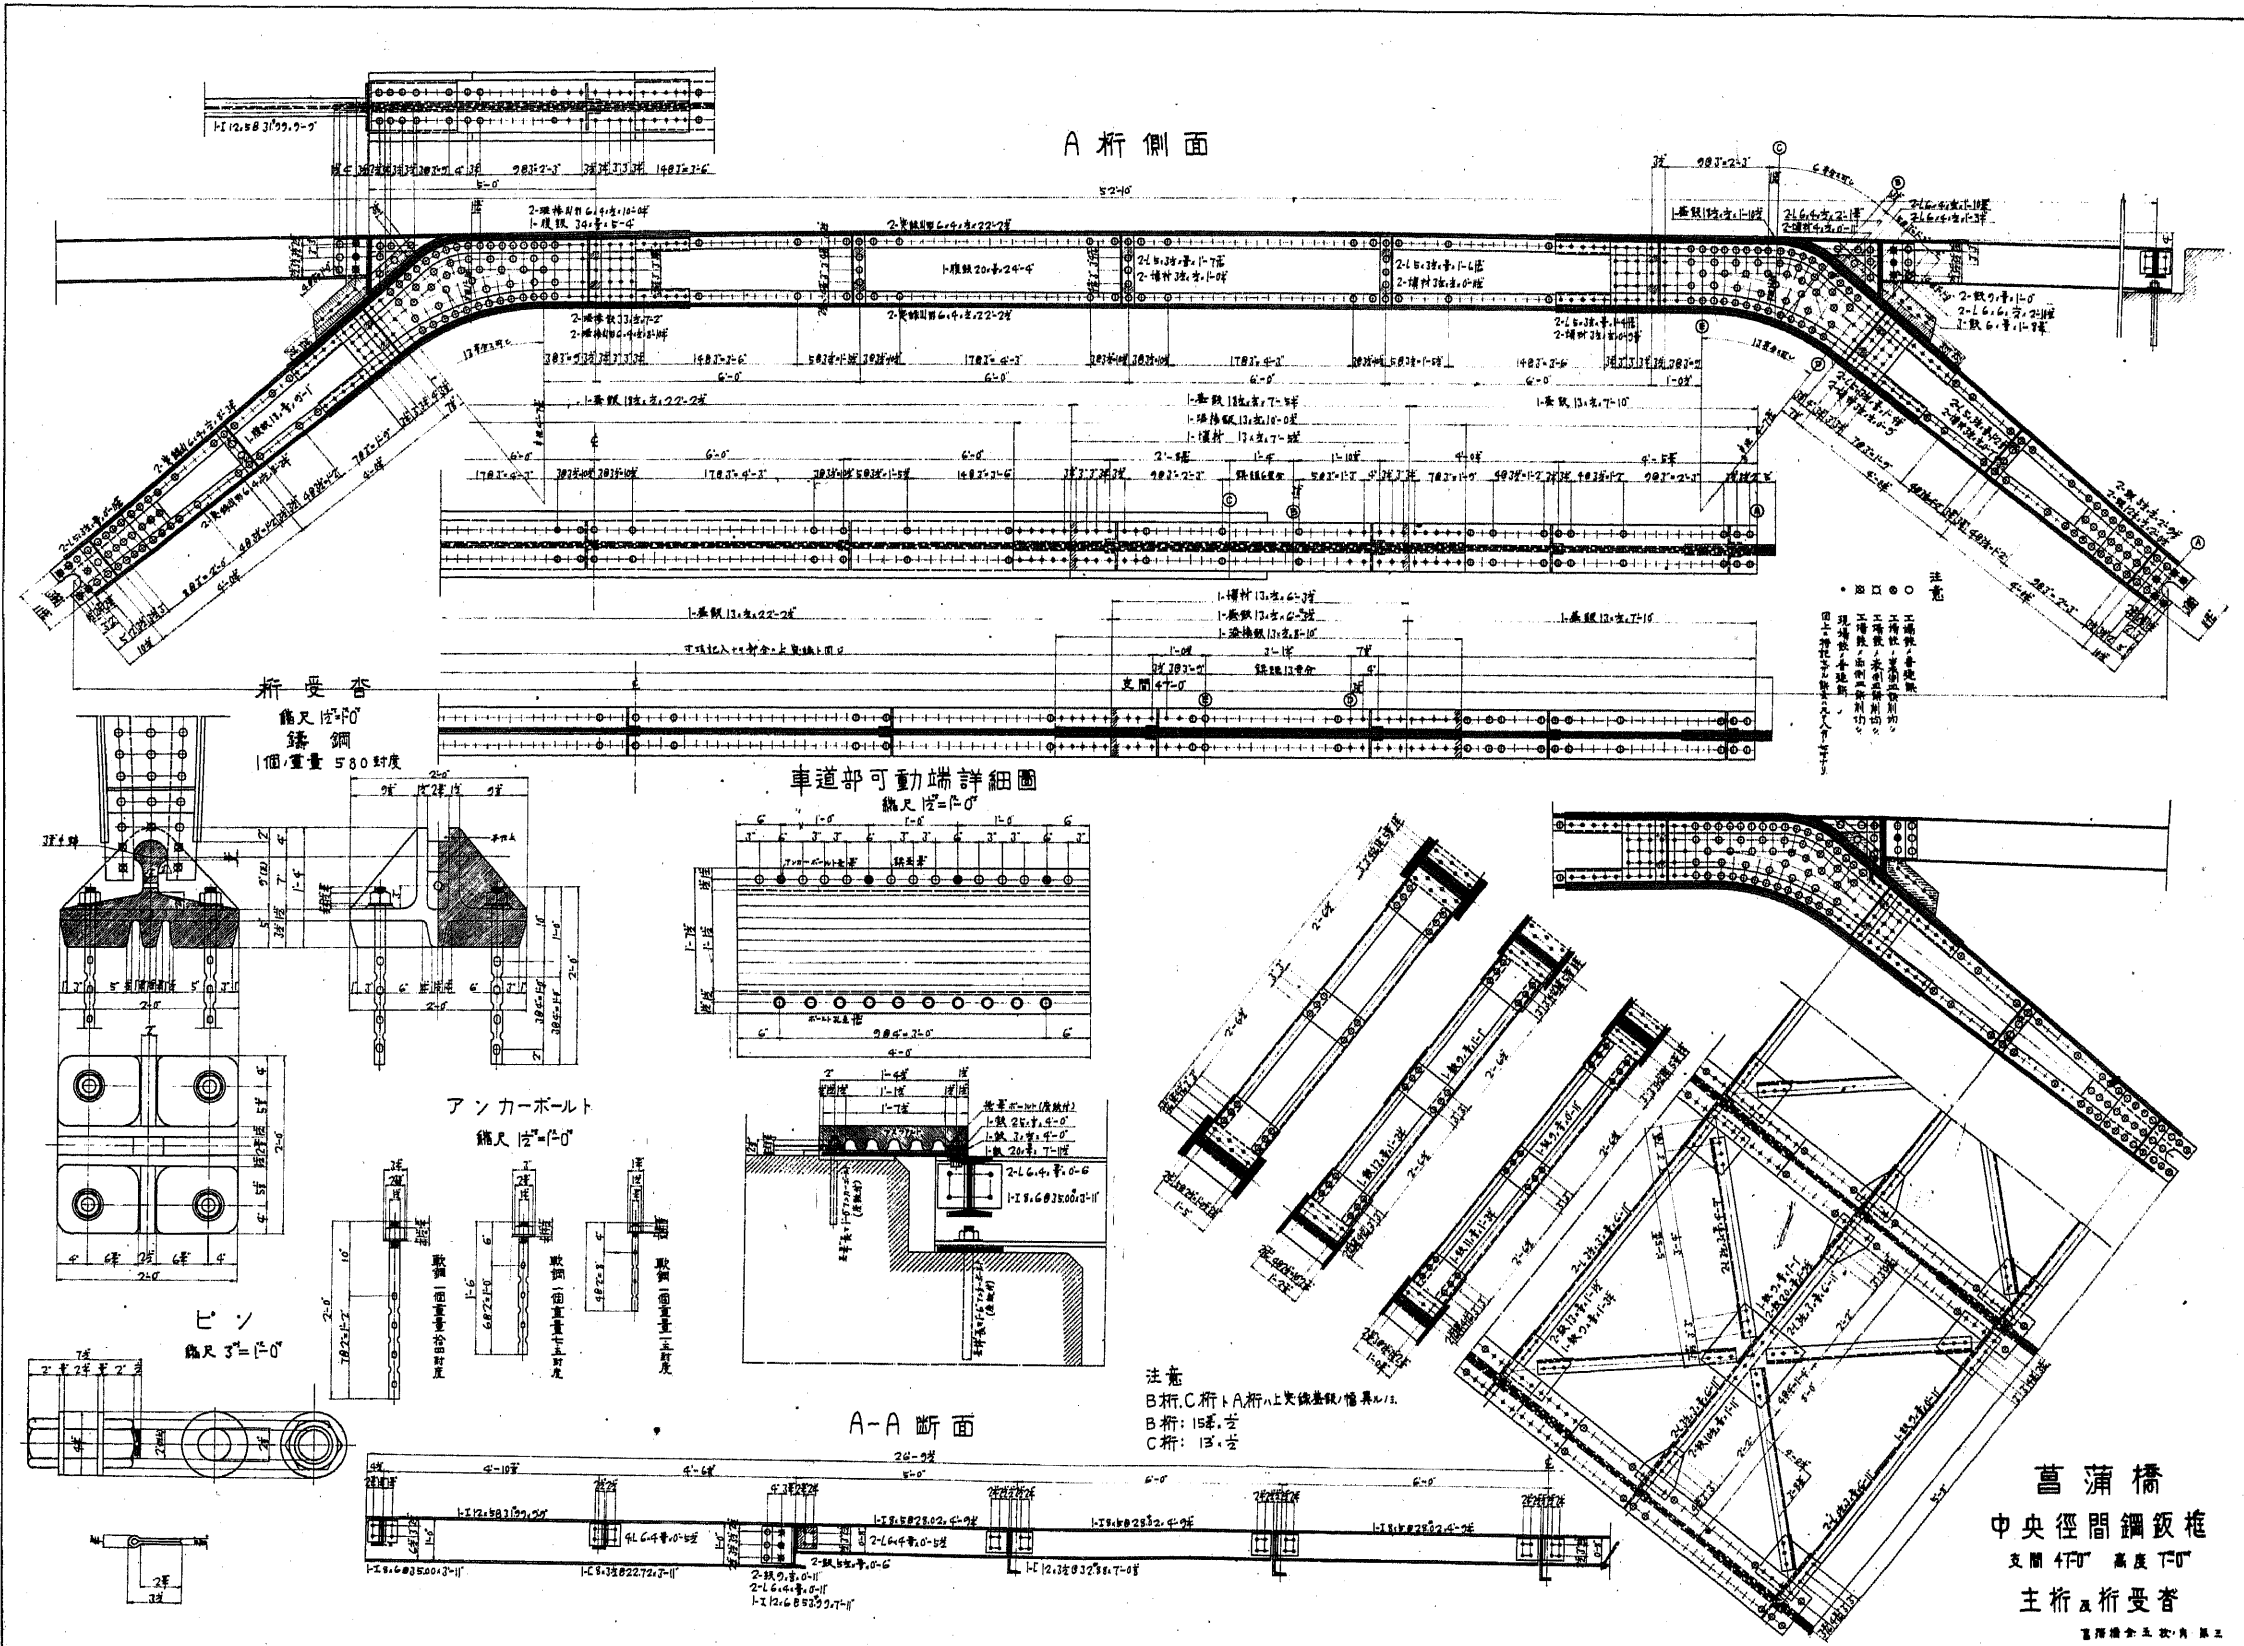

A 析側面

析受杏

車道部可動端詳細圖

アンカーボルト


A-A 断面

注意


注意
 B析：15号
 C析：13号

菖蒲橋
 中央径間鋼鈹橋
 支間47'0" 高度17'0"
 主析及析受杏



橋樑斷面圖 X-X

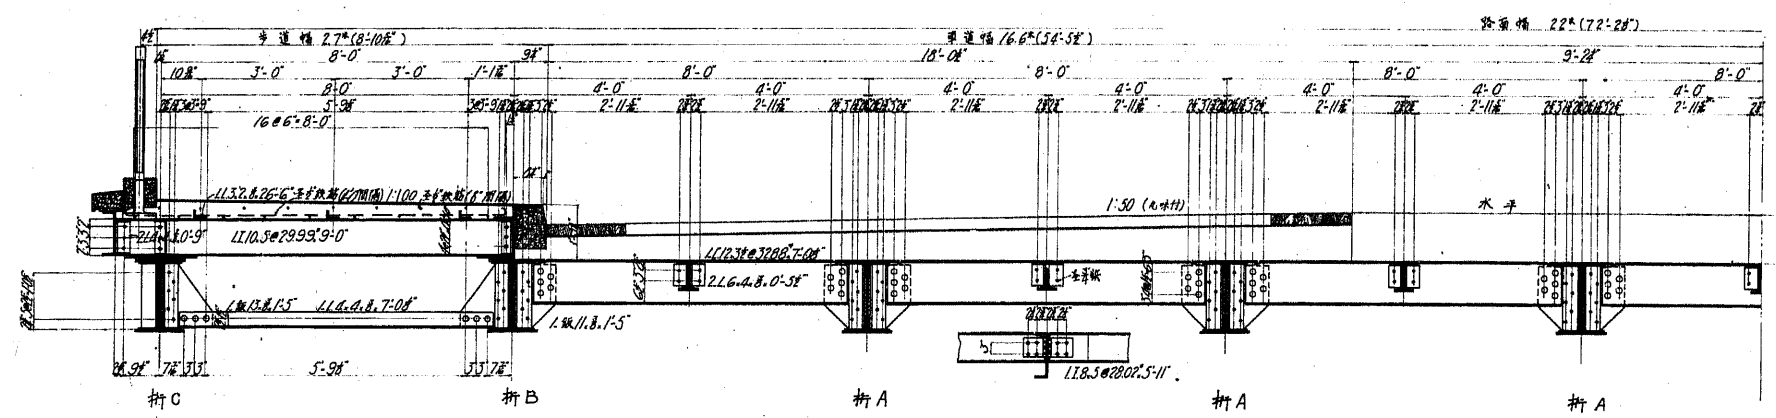

Y-Y 斷面圖

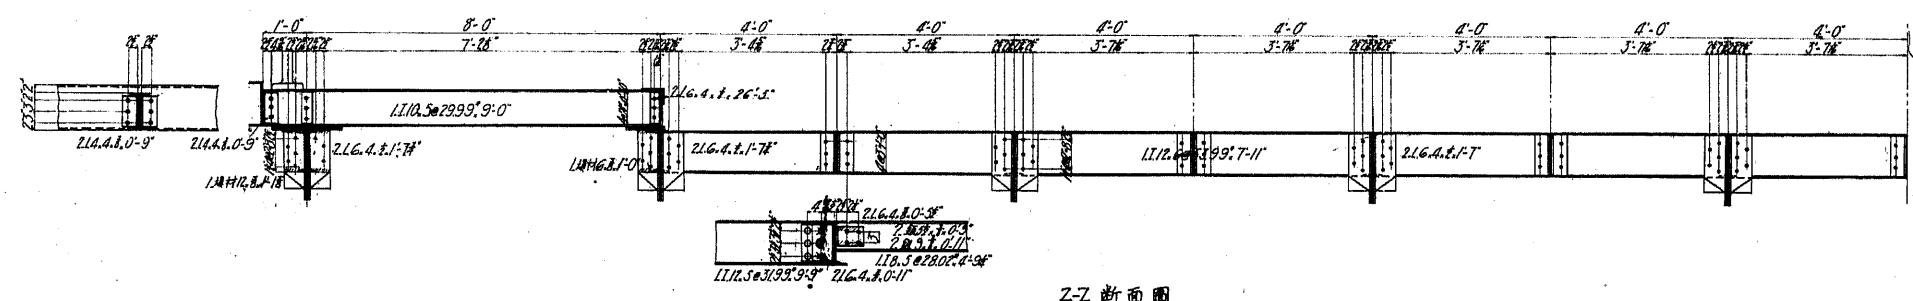

Z-Z 斷面圖

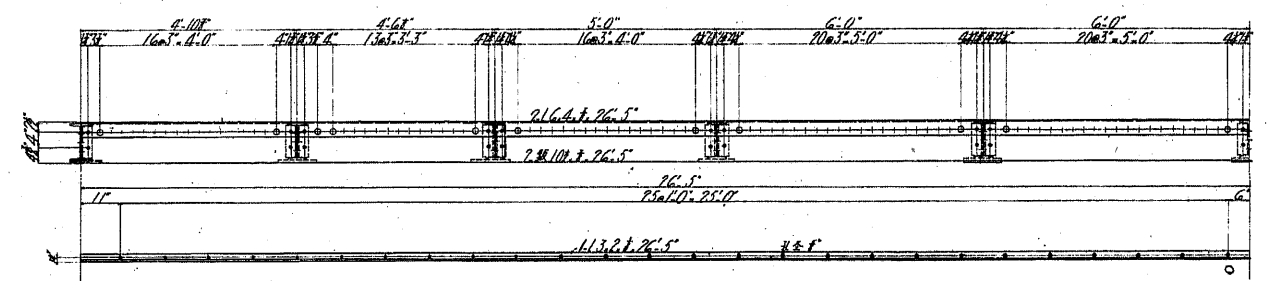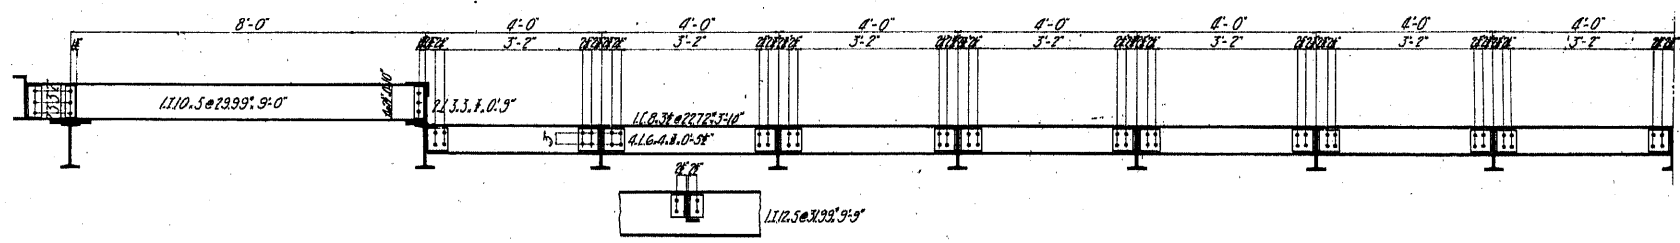

菖蒲橋
中央徑間鋼鈹框
支間 47'0" 高度 7'0"
橫斷圖