



永代橋
下構

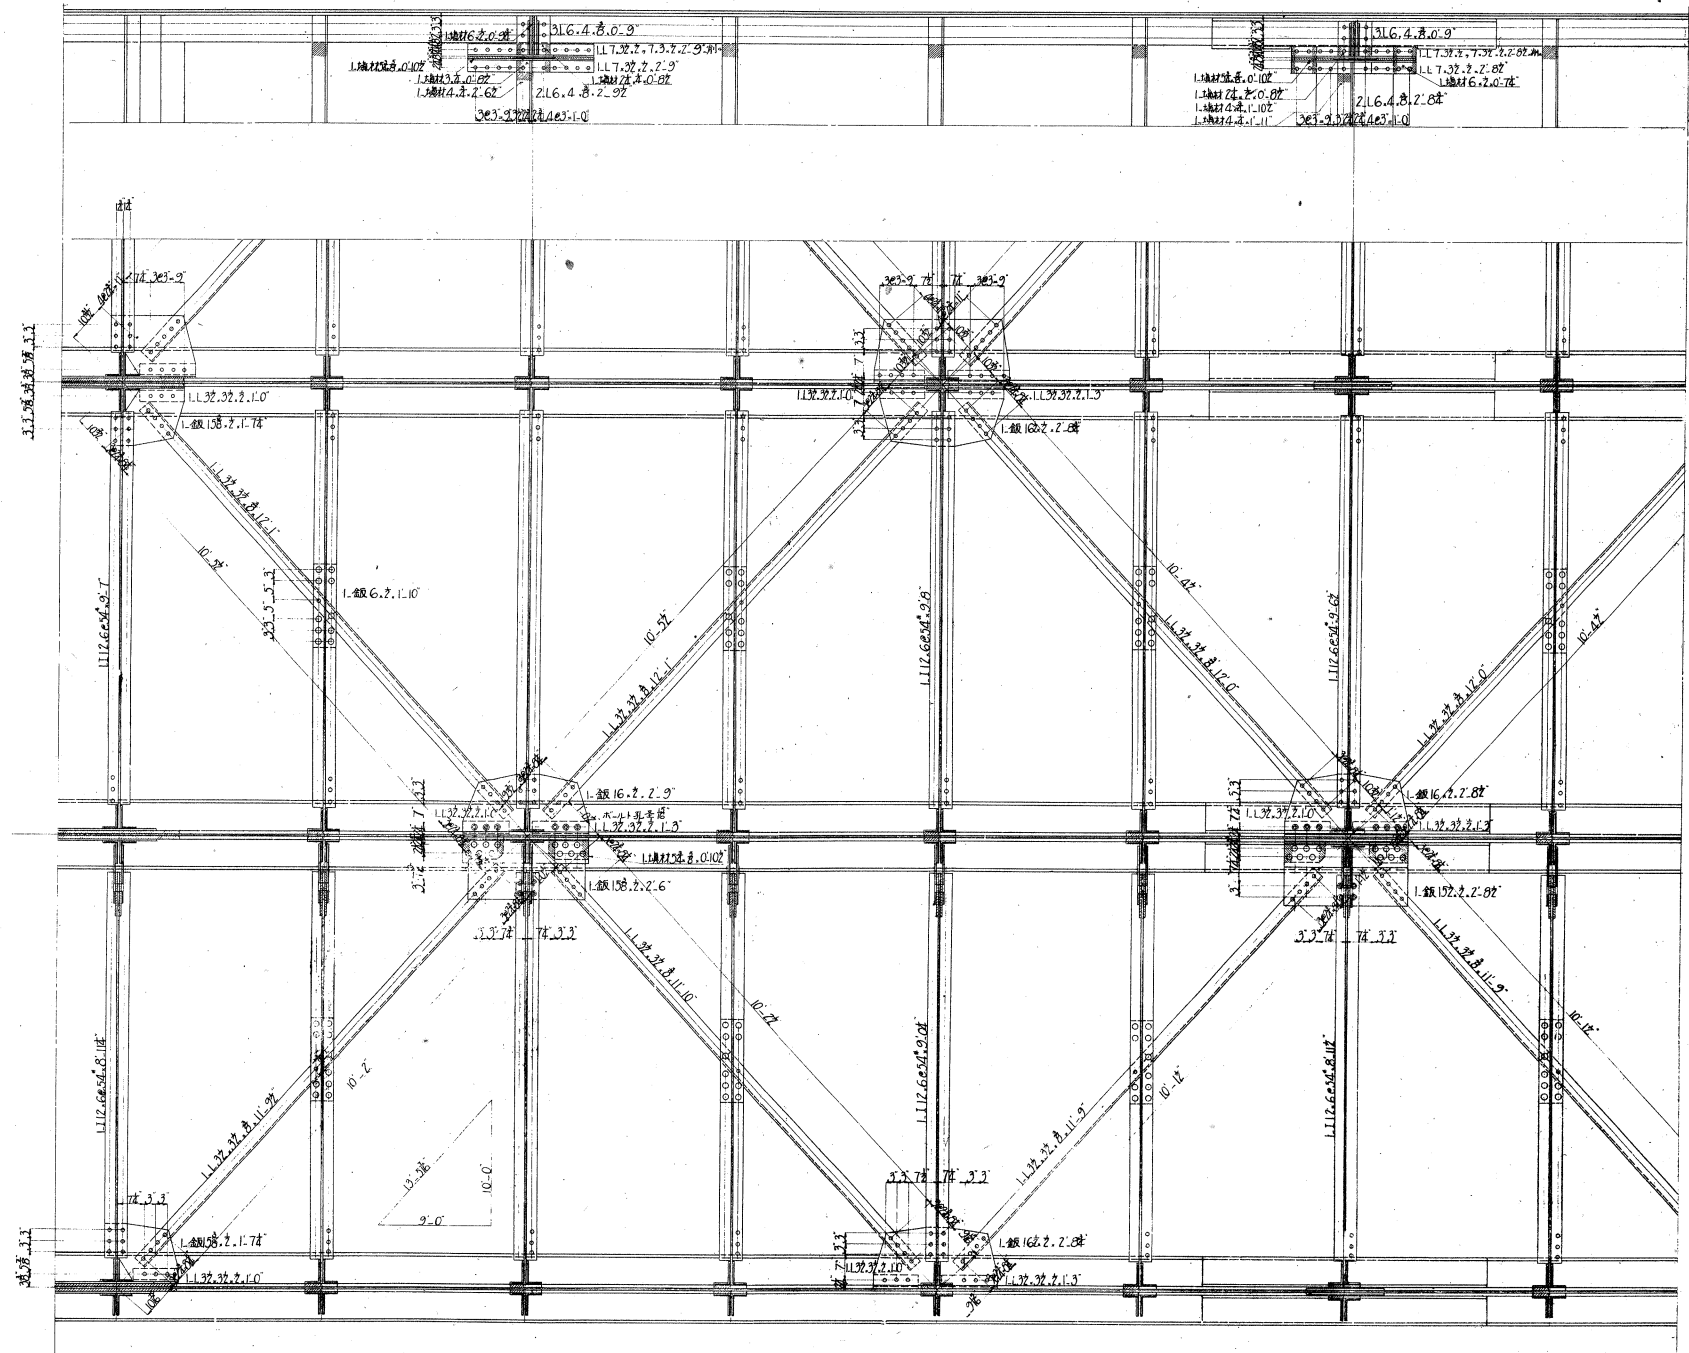




15

16



17

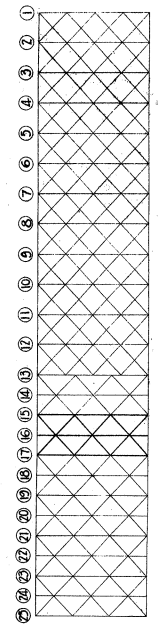

永代橋
下横構

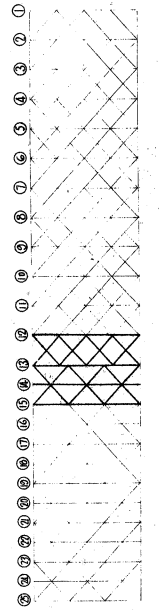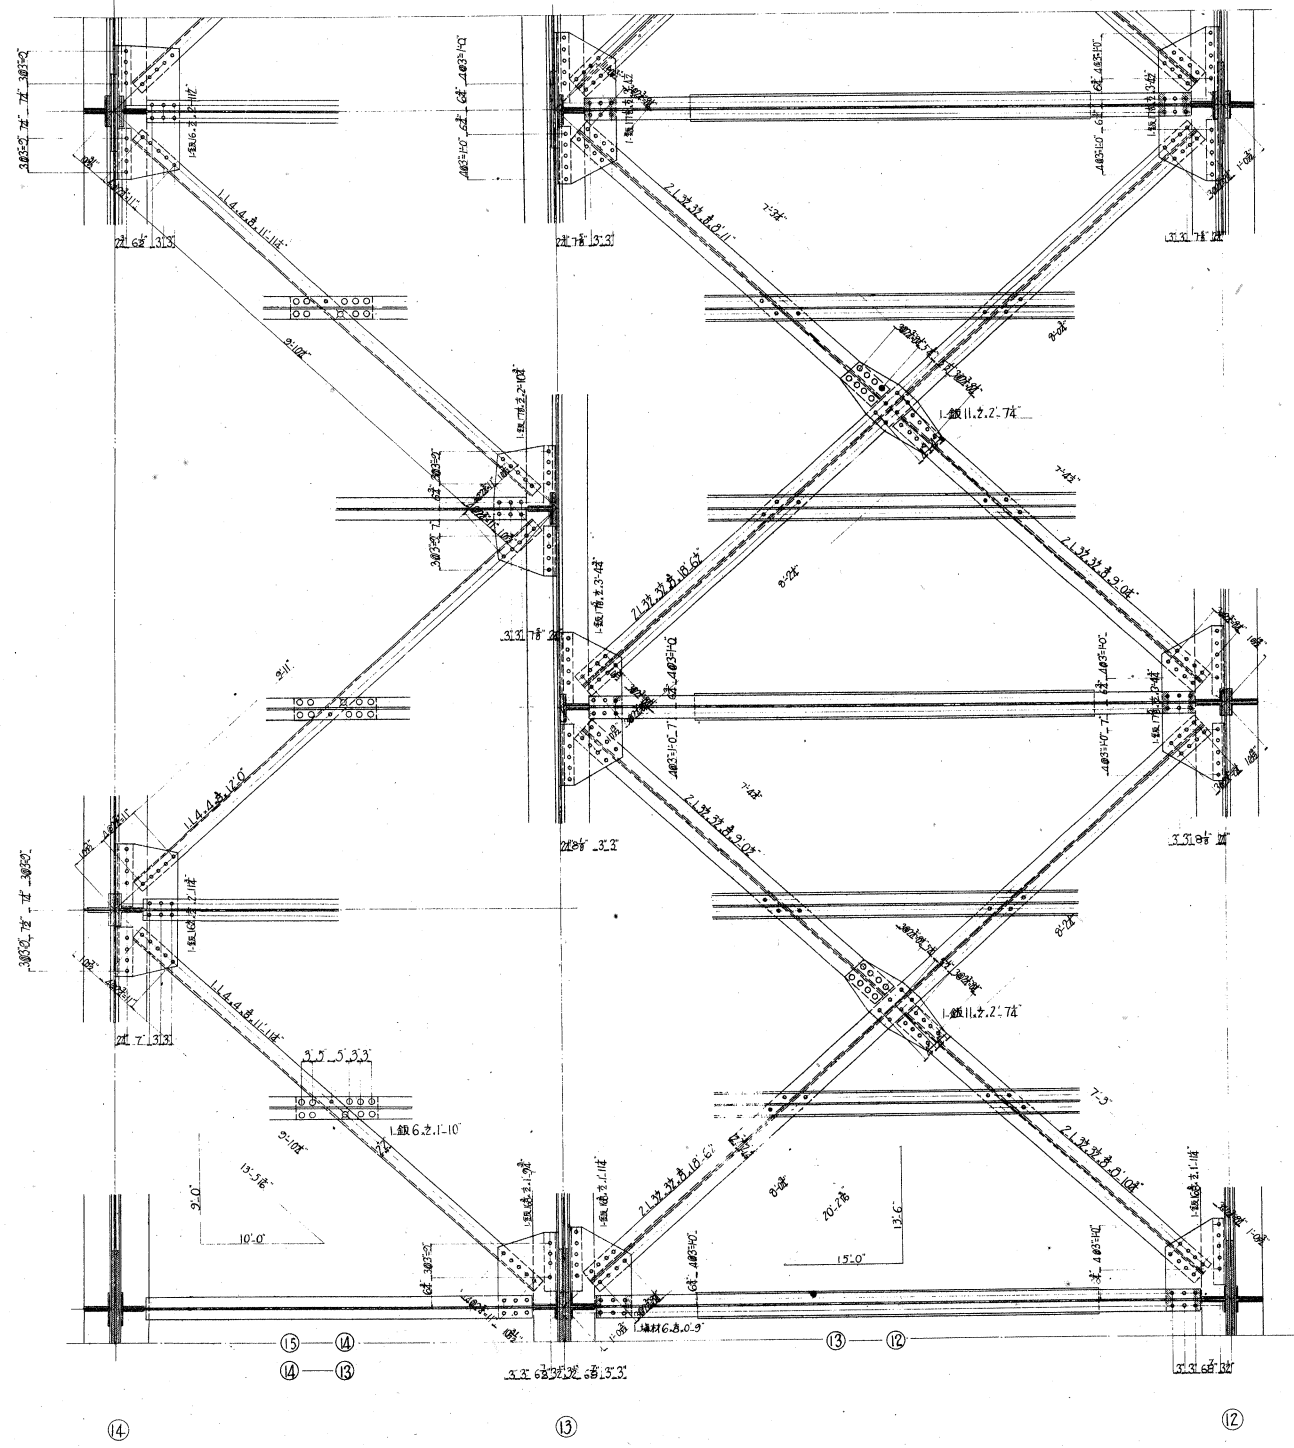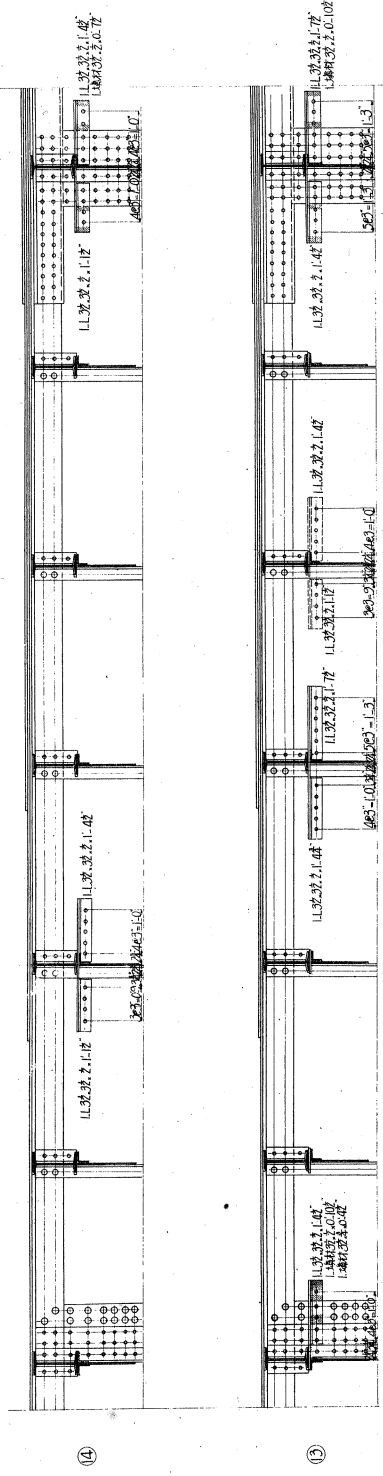


永代橋
下横構

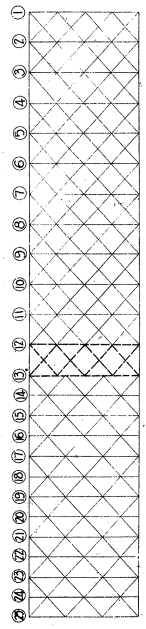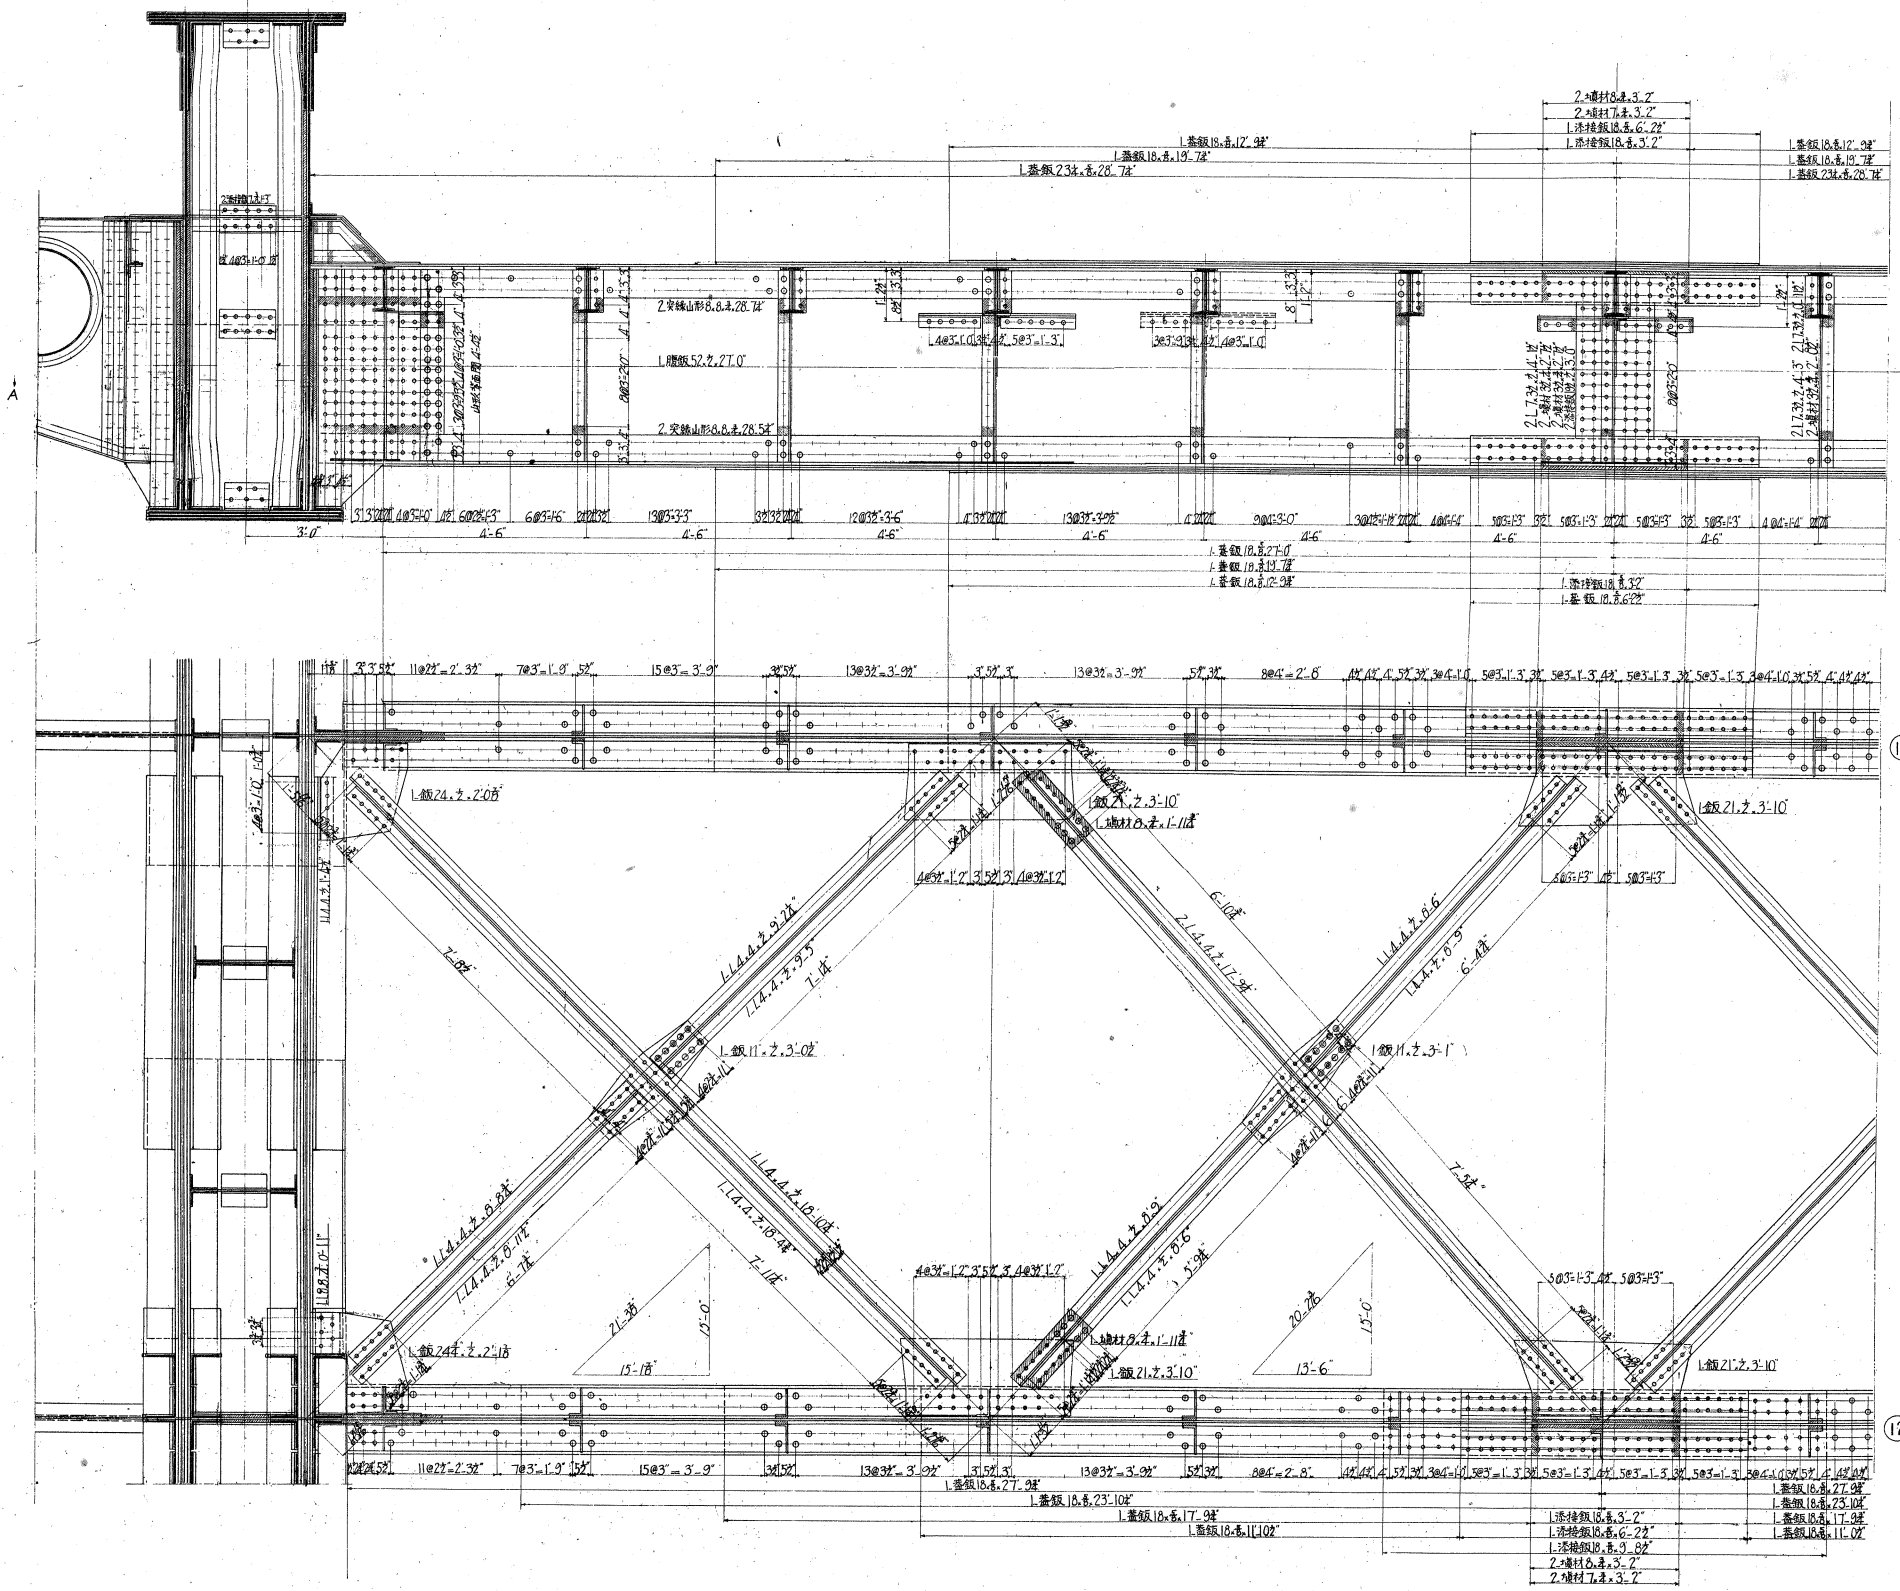


永代橋
下構


12

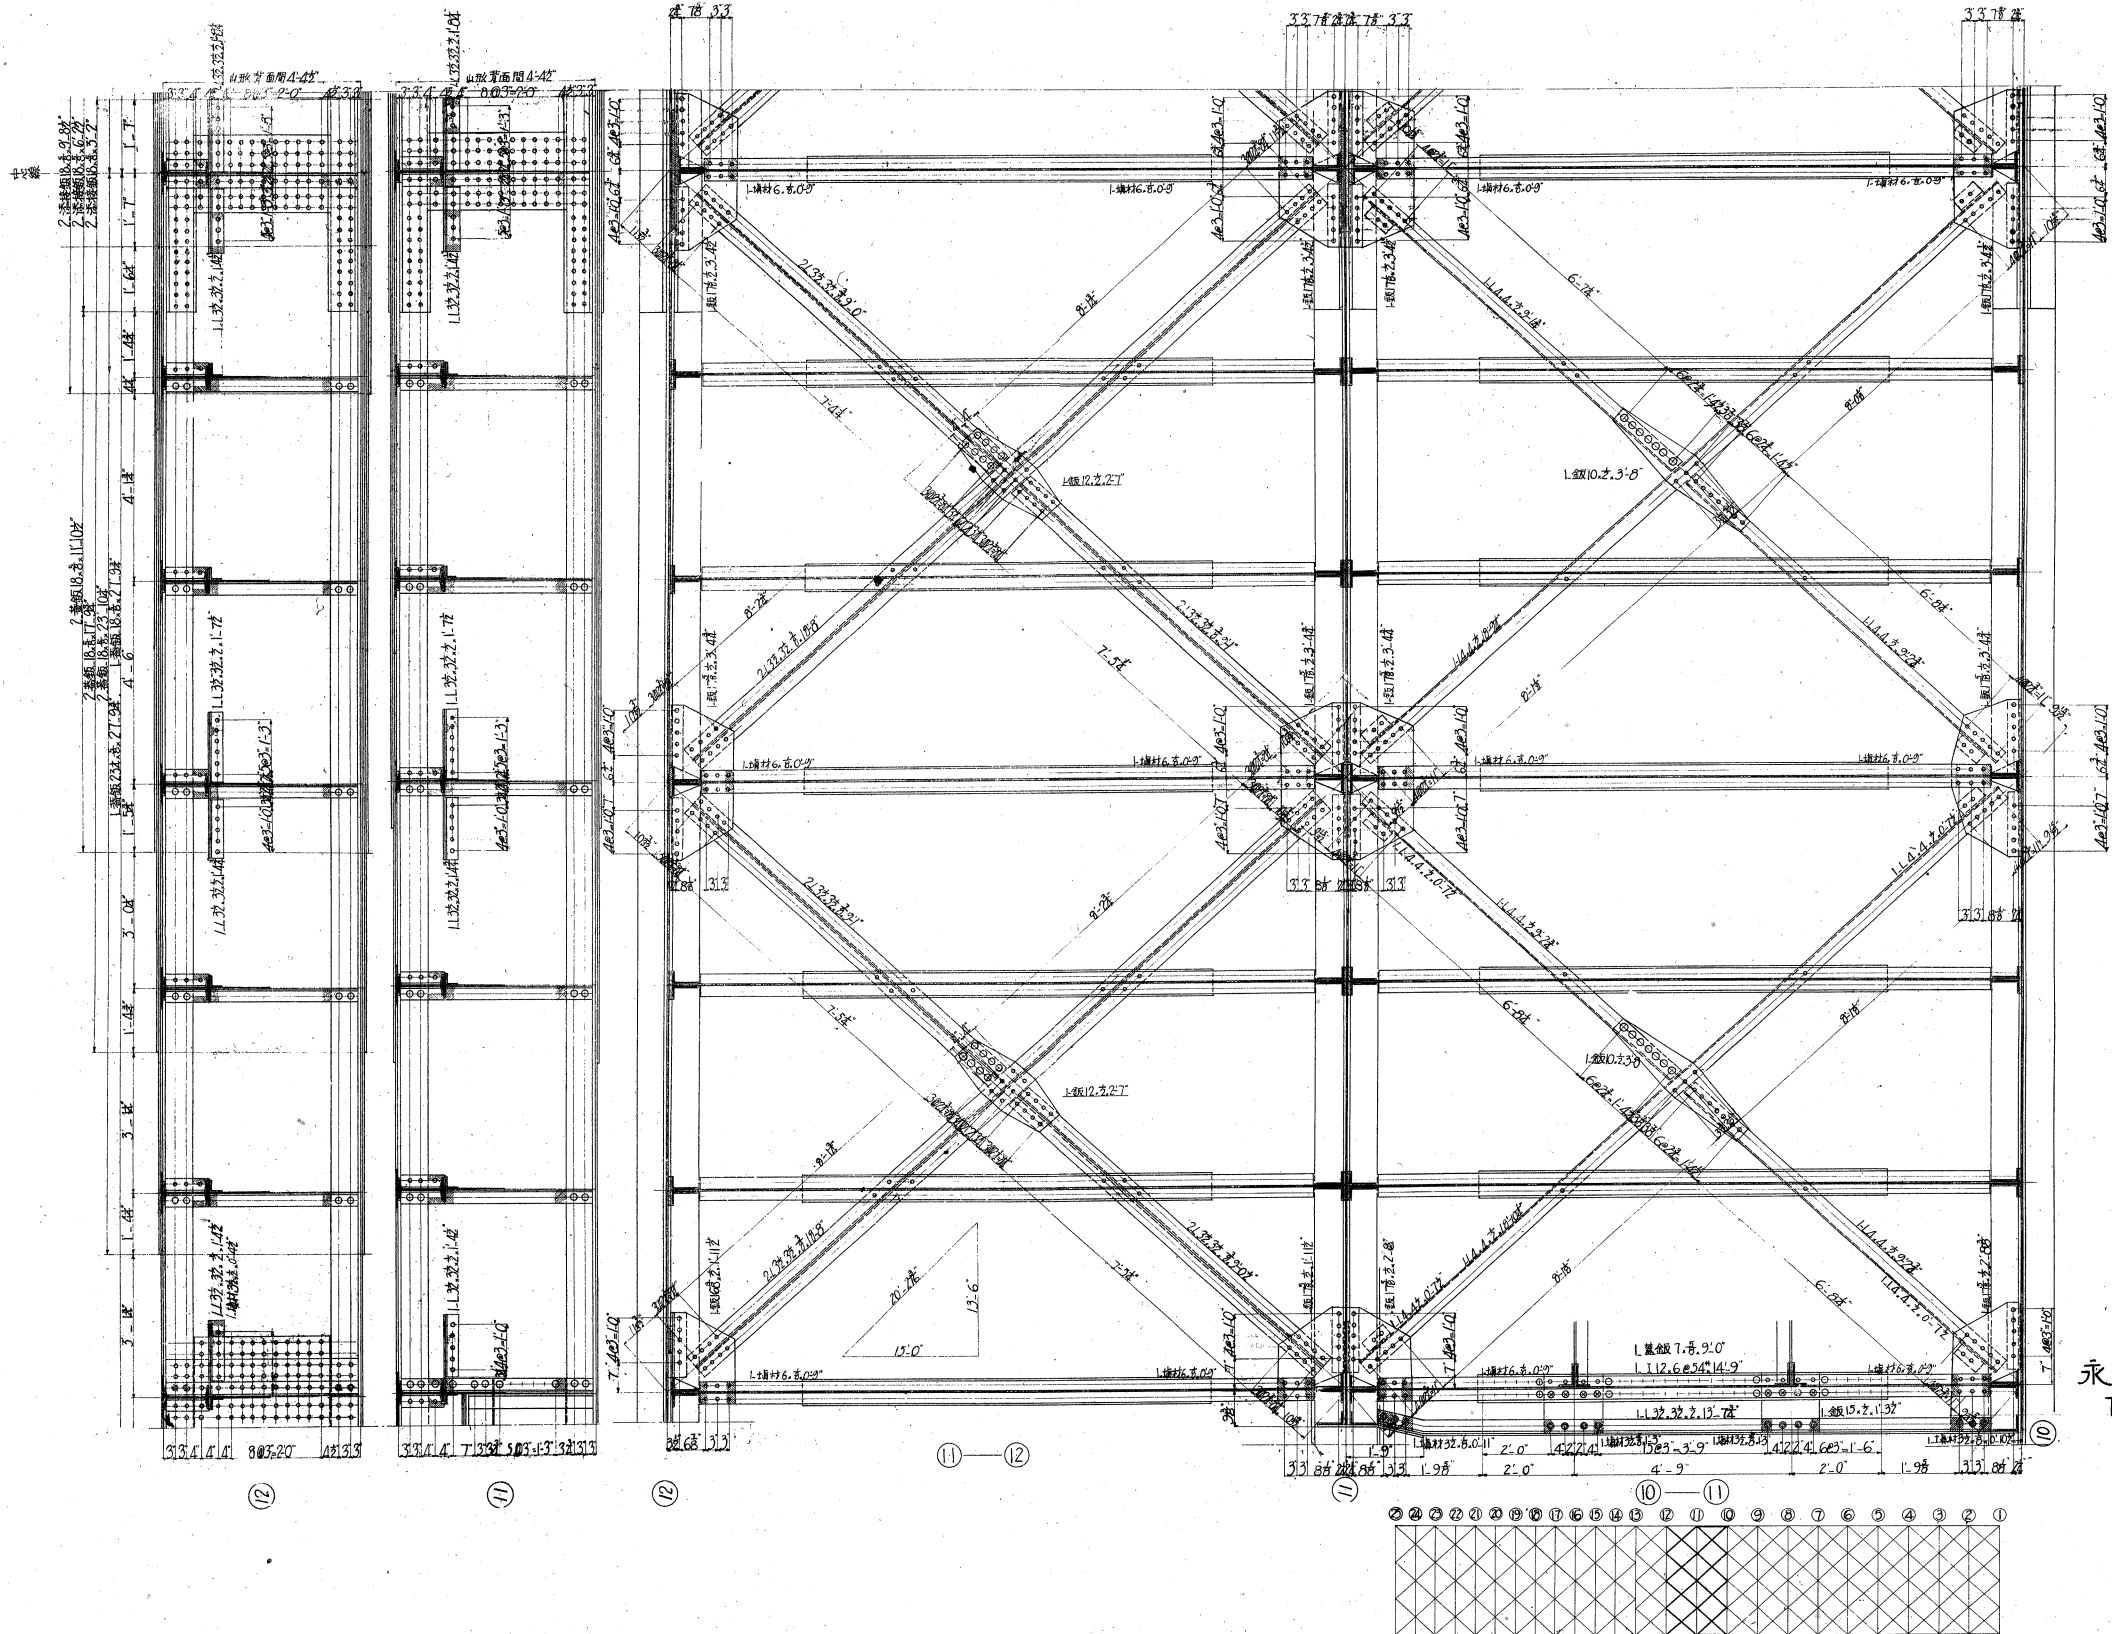




永代橋
T 橫構

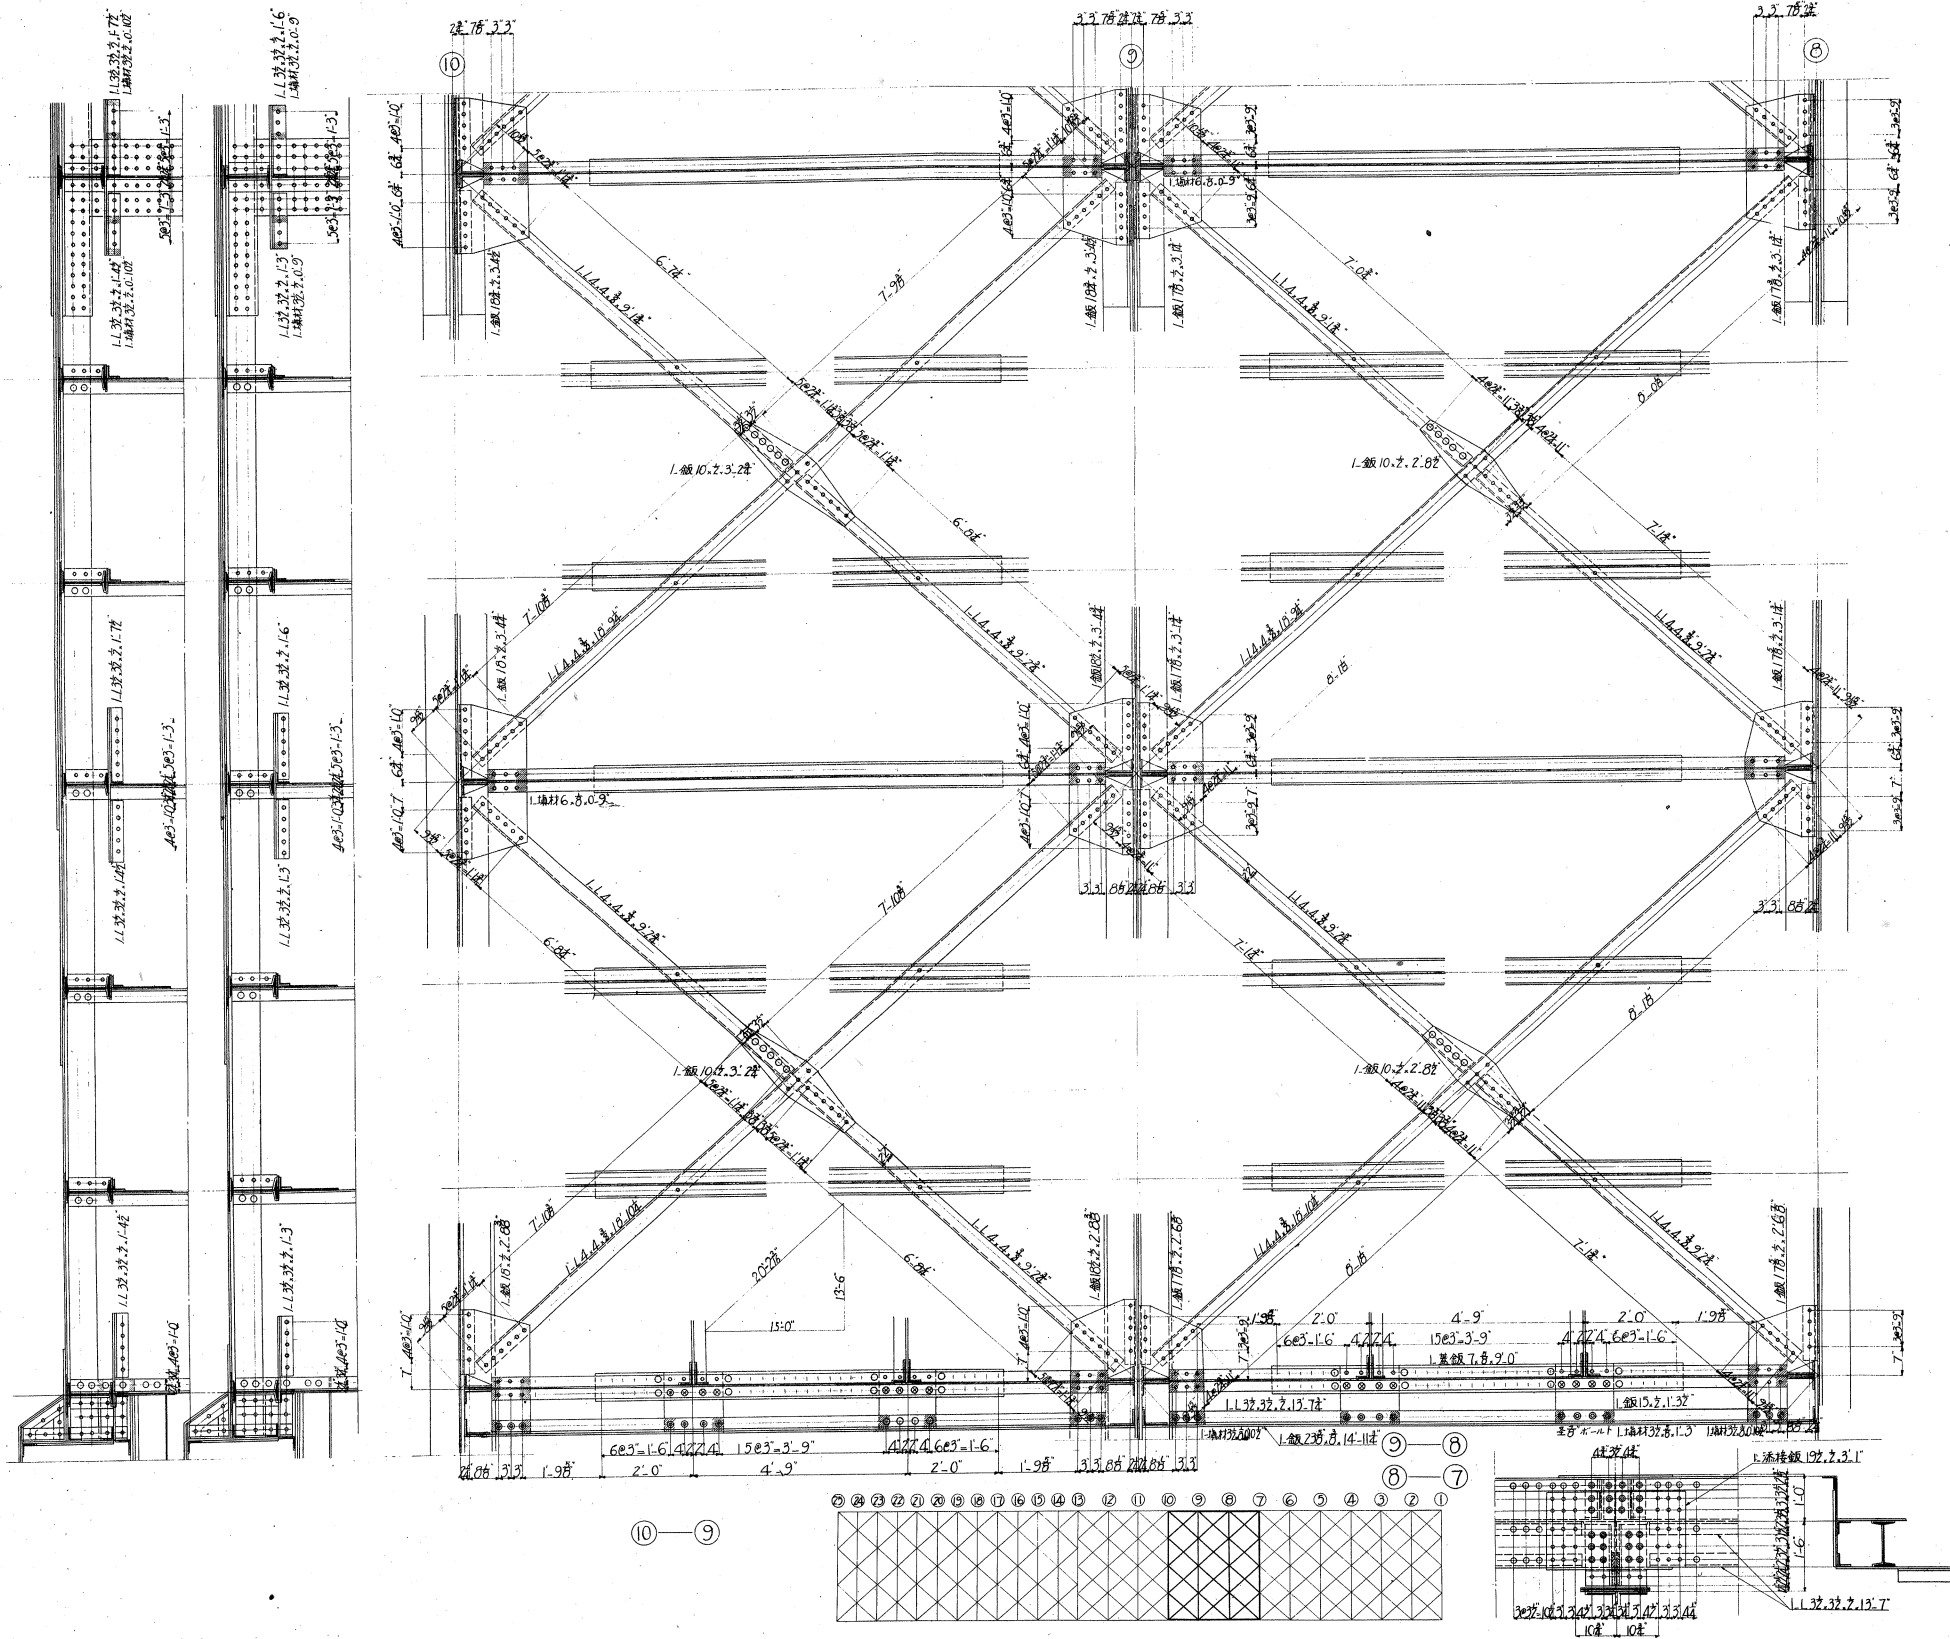


永代橋
下構

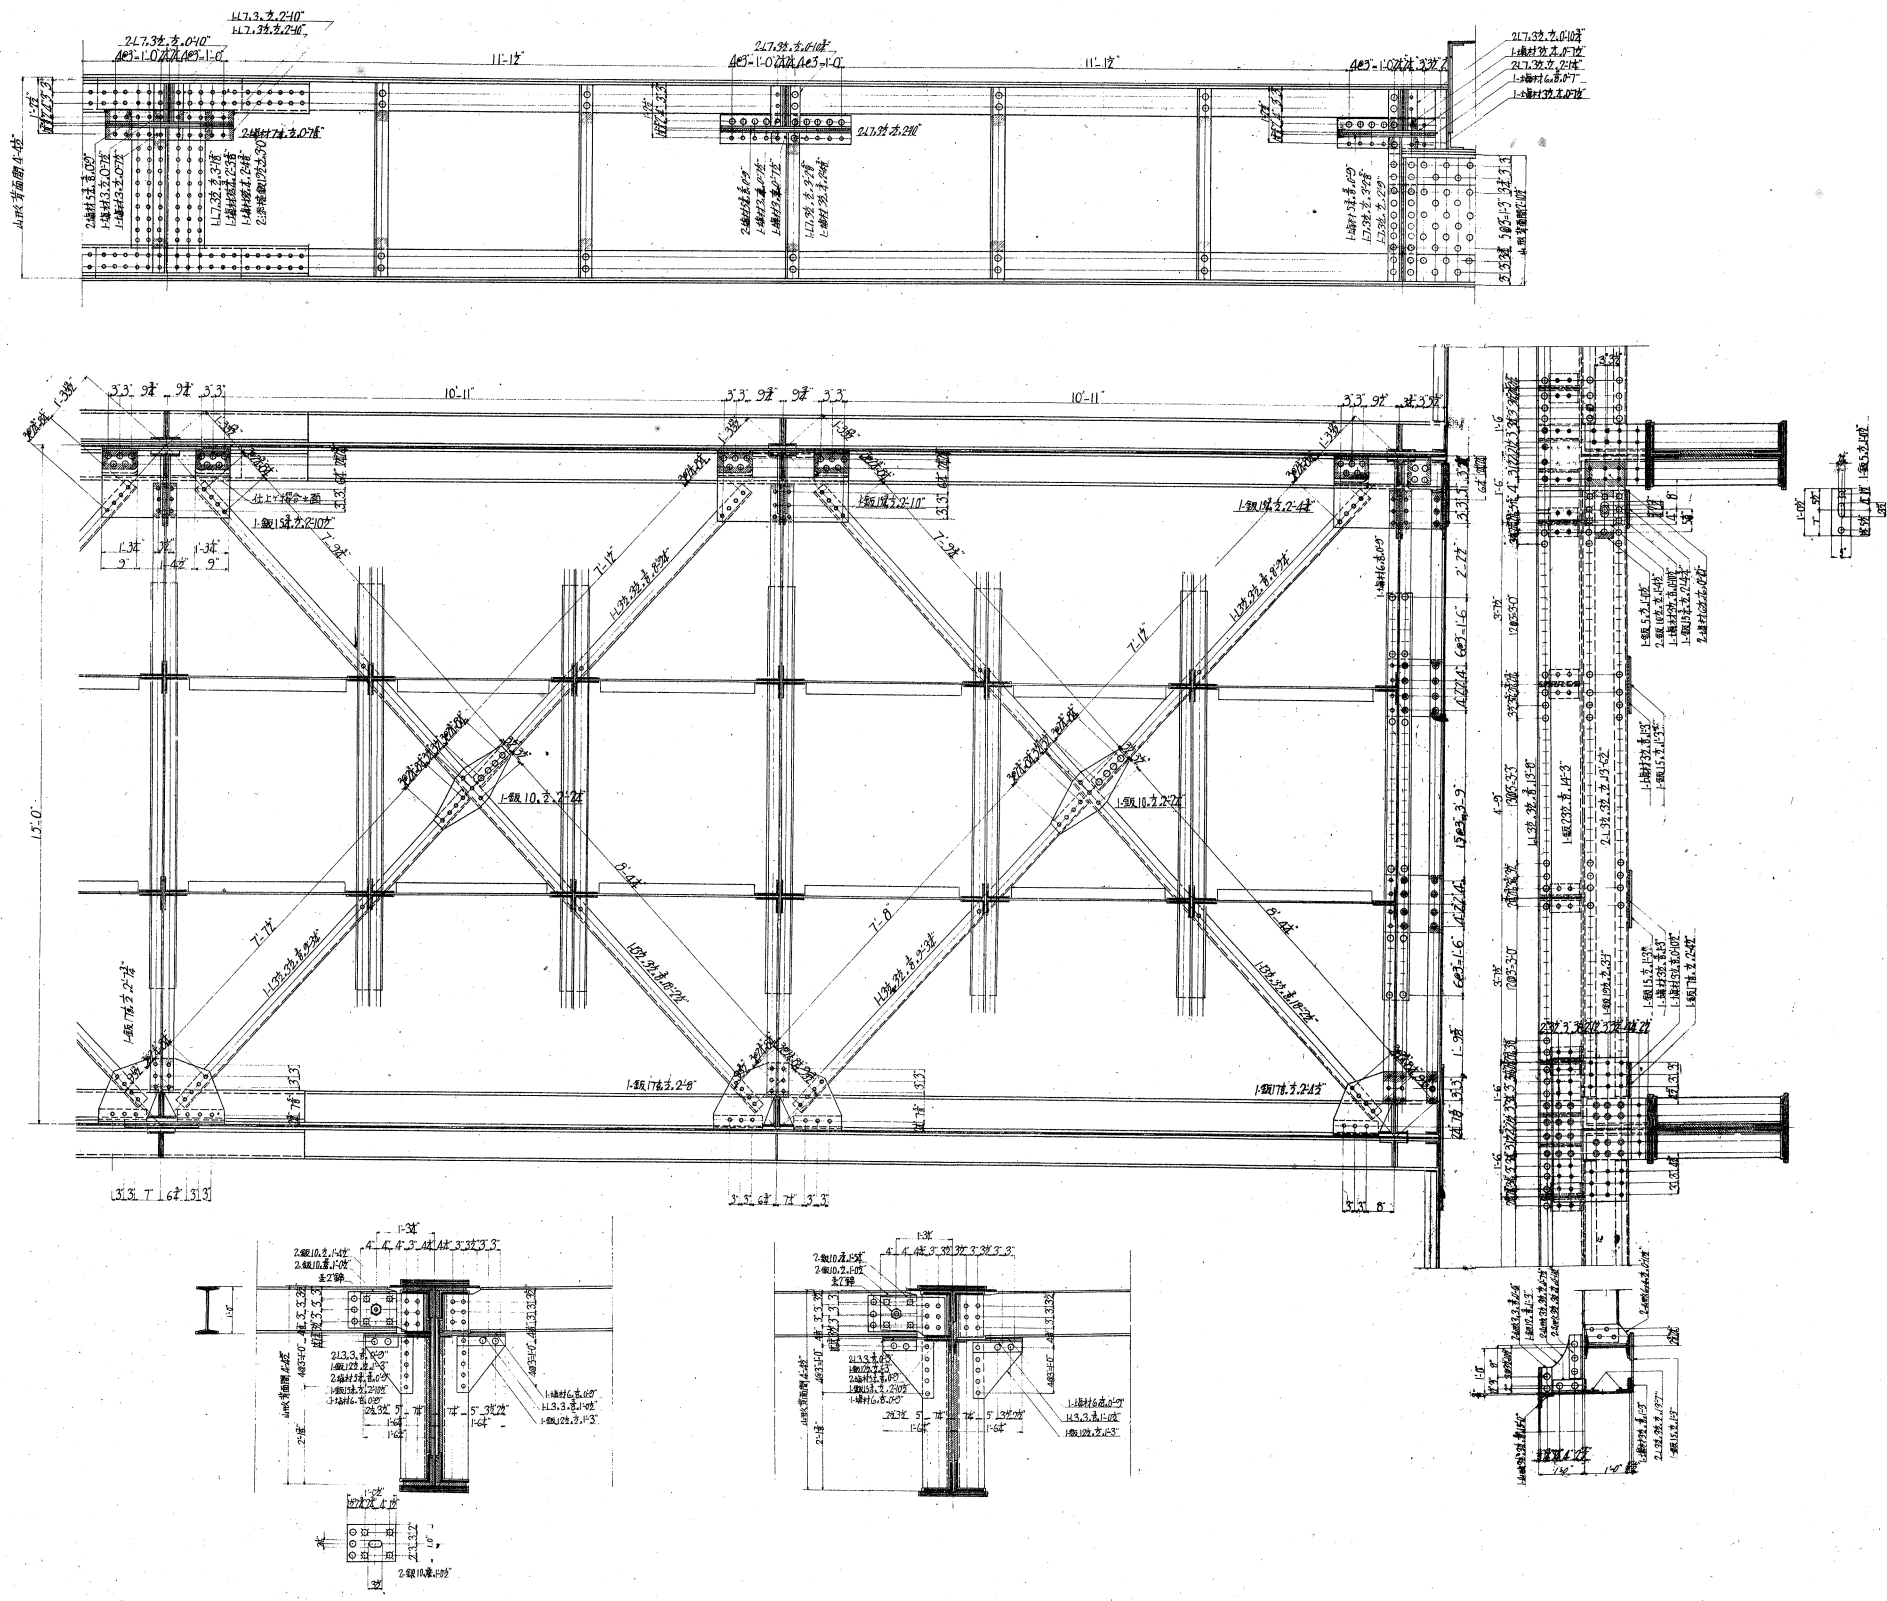

永代橋 下構

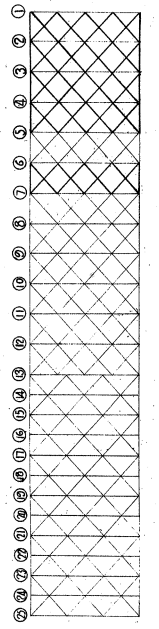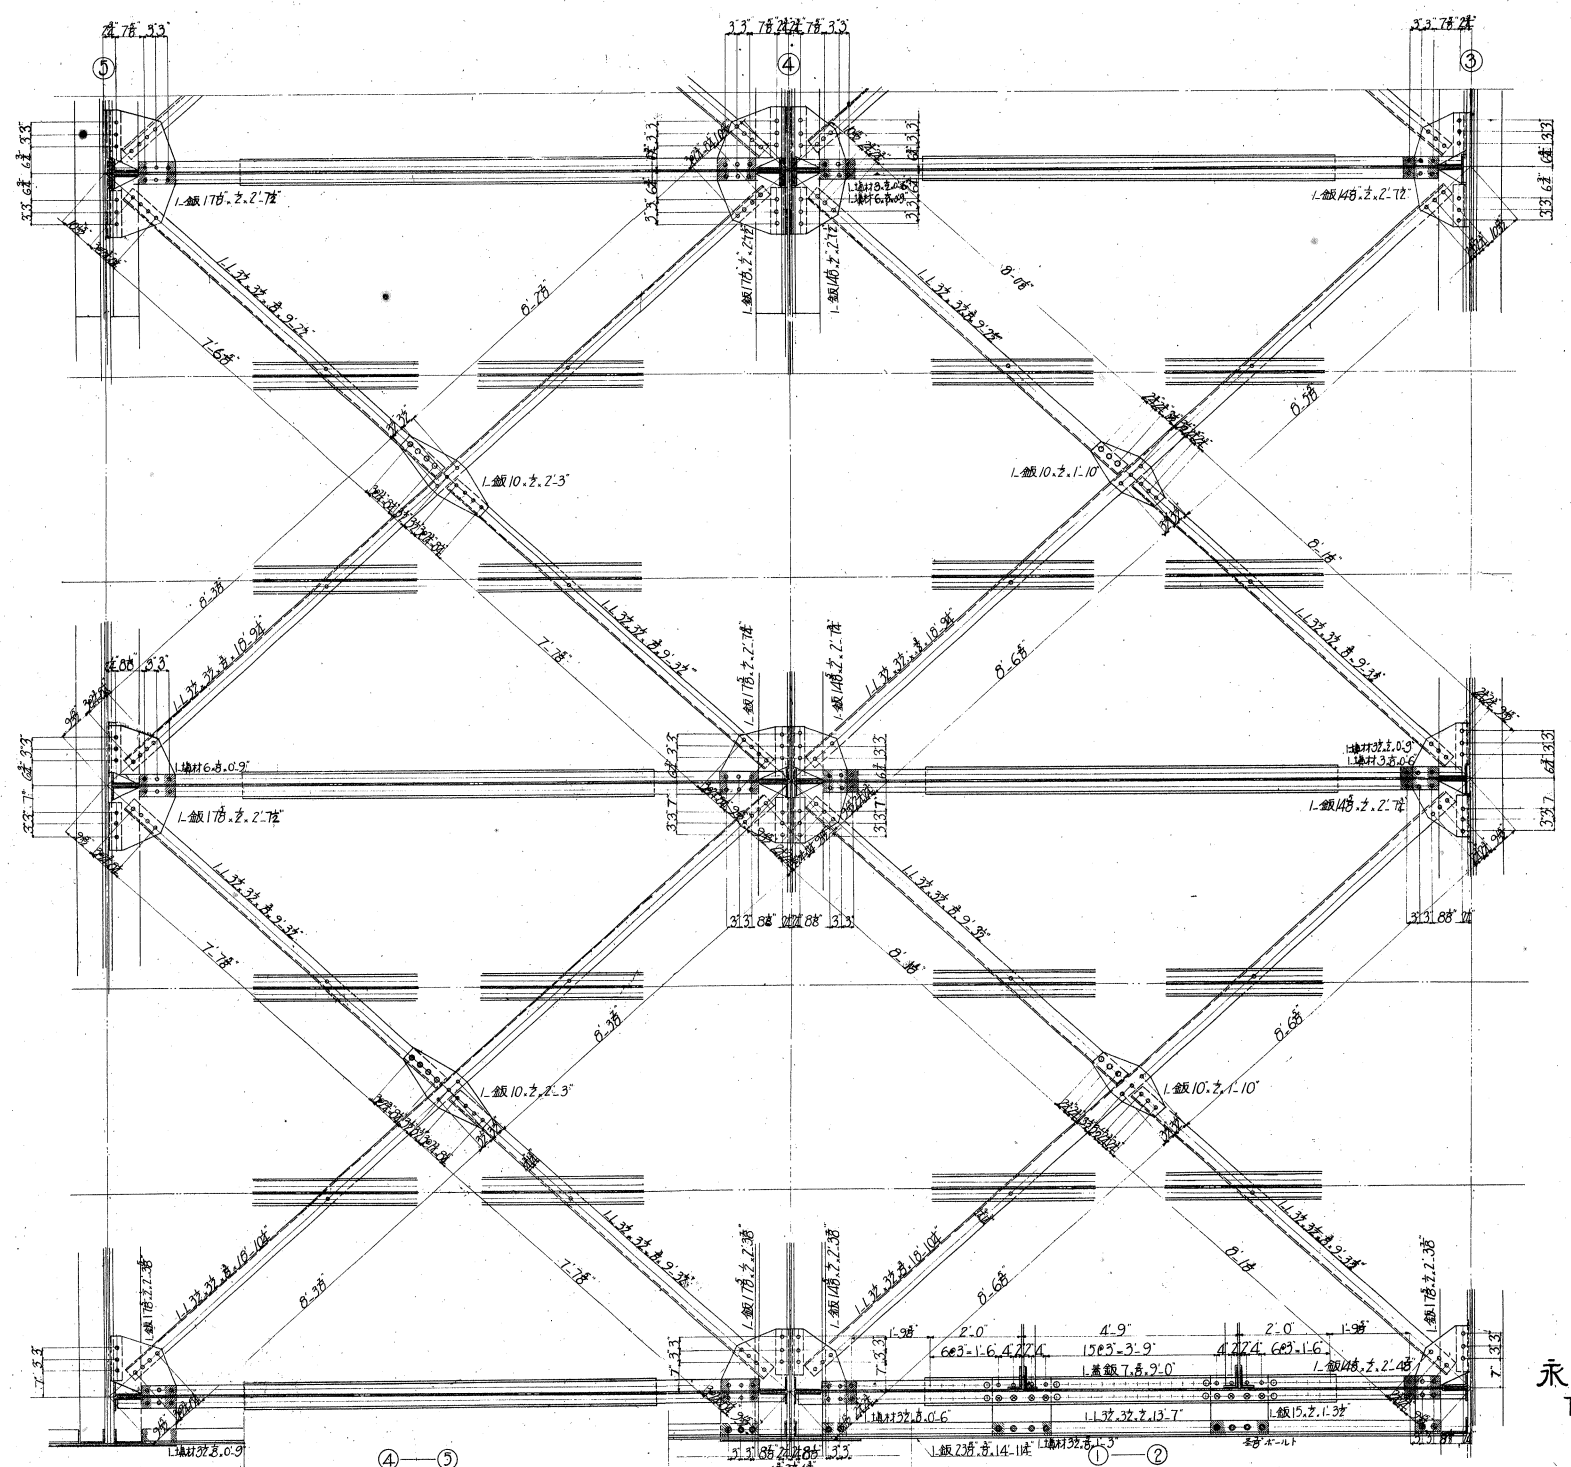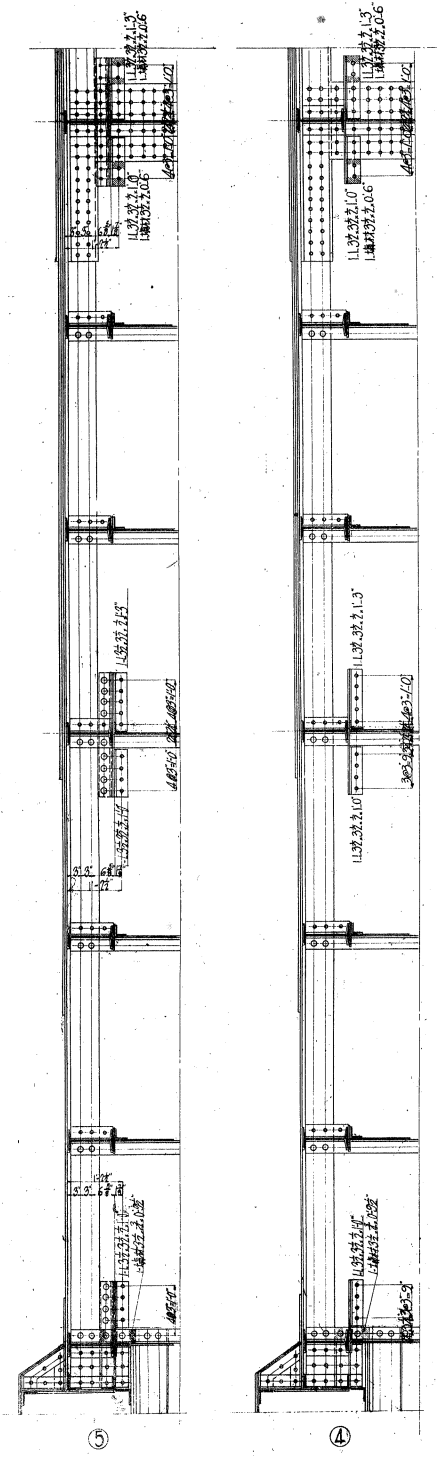

④—⑤
⑥—⑦

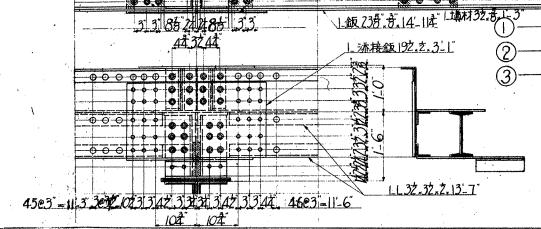

永代橋
下横構

4505=11.3.20.02.3.42.3.3.4.1.4.3.3.4. 4603=11.6
102 104